

ASPEN CREEK CONDOMINIUM PLAN

TRACT NO. 36-84 MAMMOTH LAKES, CALIFORNIA



FLOOR PLAN: STYLE B & B-I



SCALE: 1"=4'

NOTES:

SEE SHEET 28, 29, 30 FOR TYPICAL SECTIONS AND VERTICAL LIMITS.
ALL LINES SHOWN HEREON INTERSECT AT RIGHT AND 45° ANGLES.
SEE SHEET 33 FOR TABLE OF ELEVATIONS.

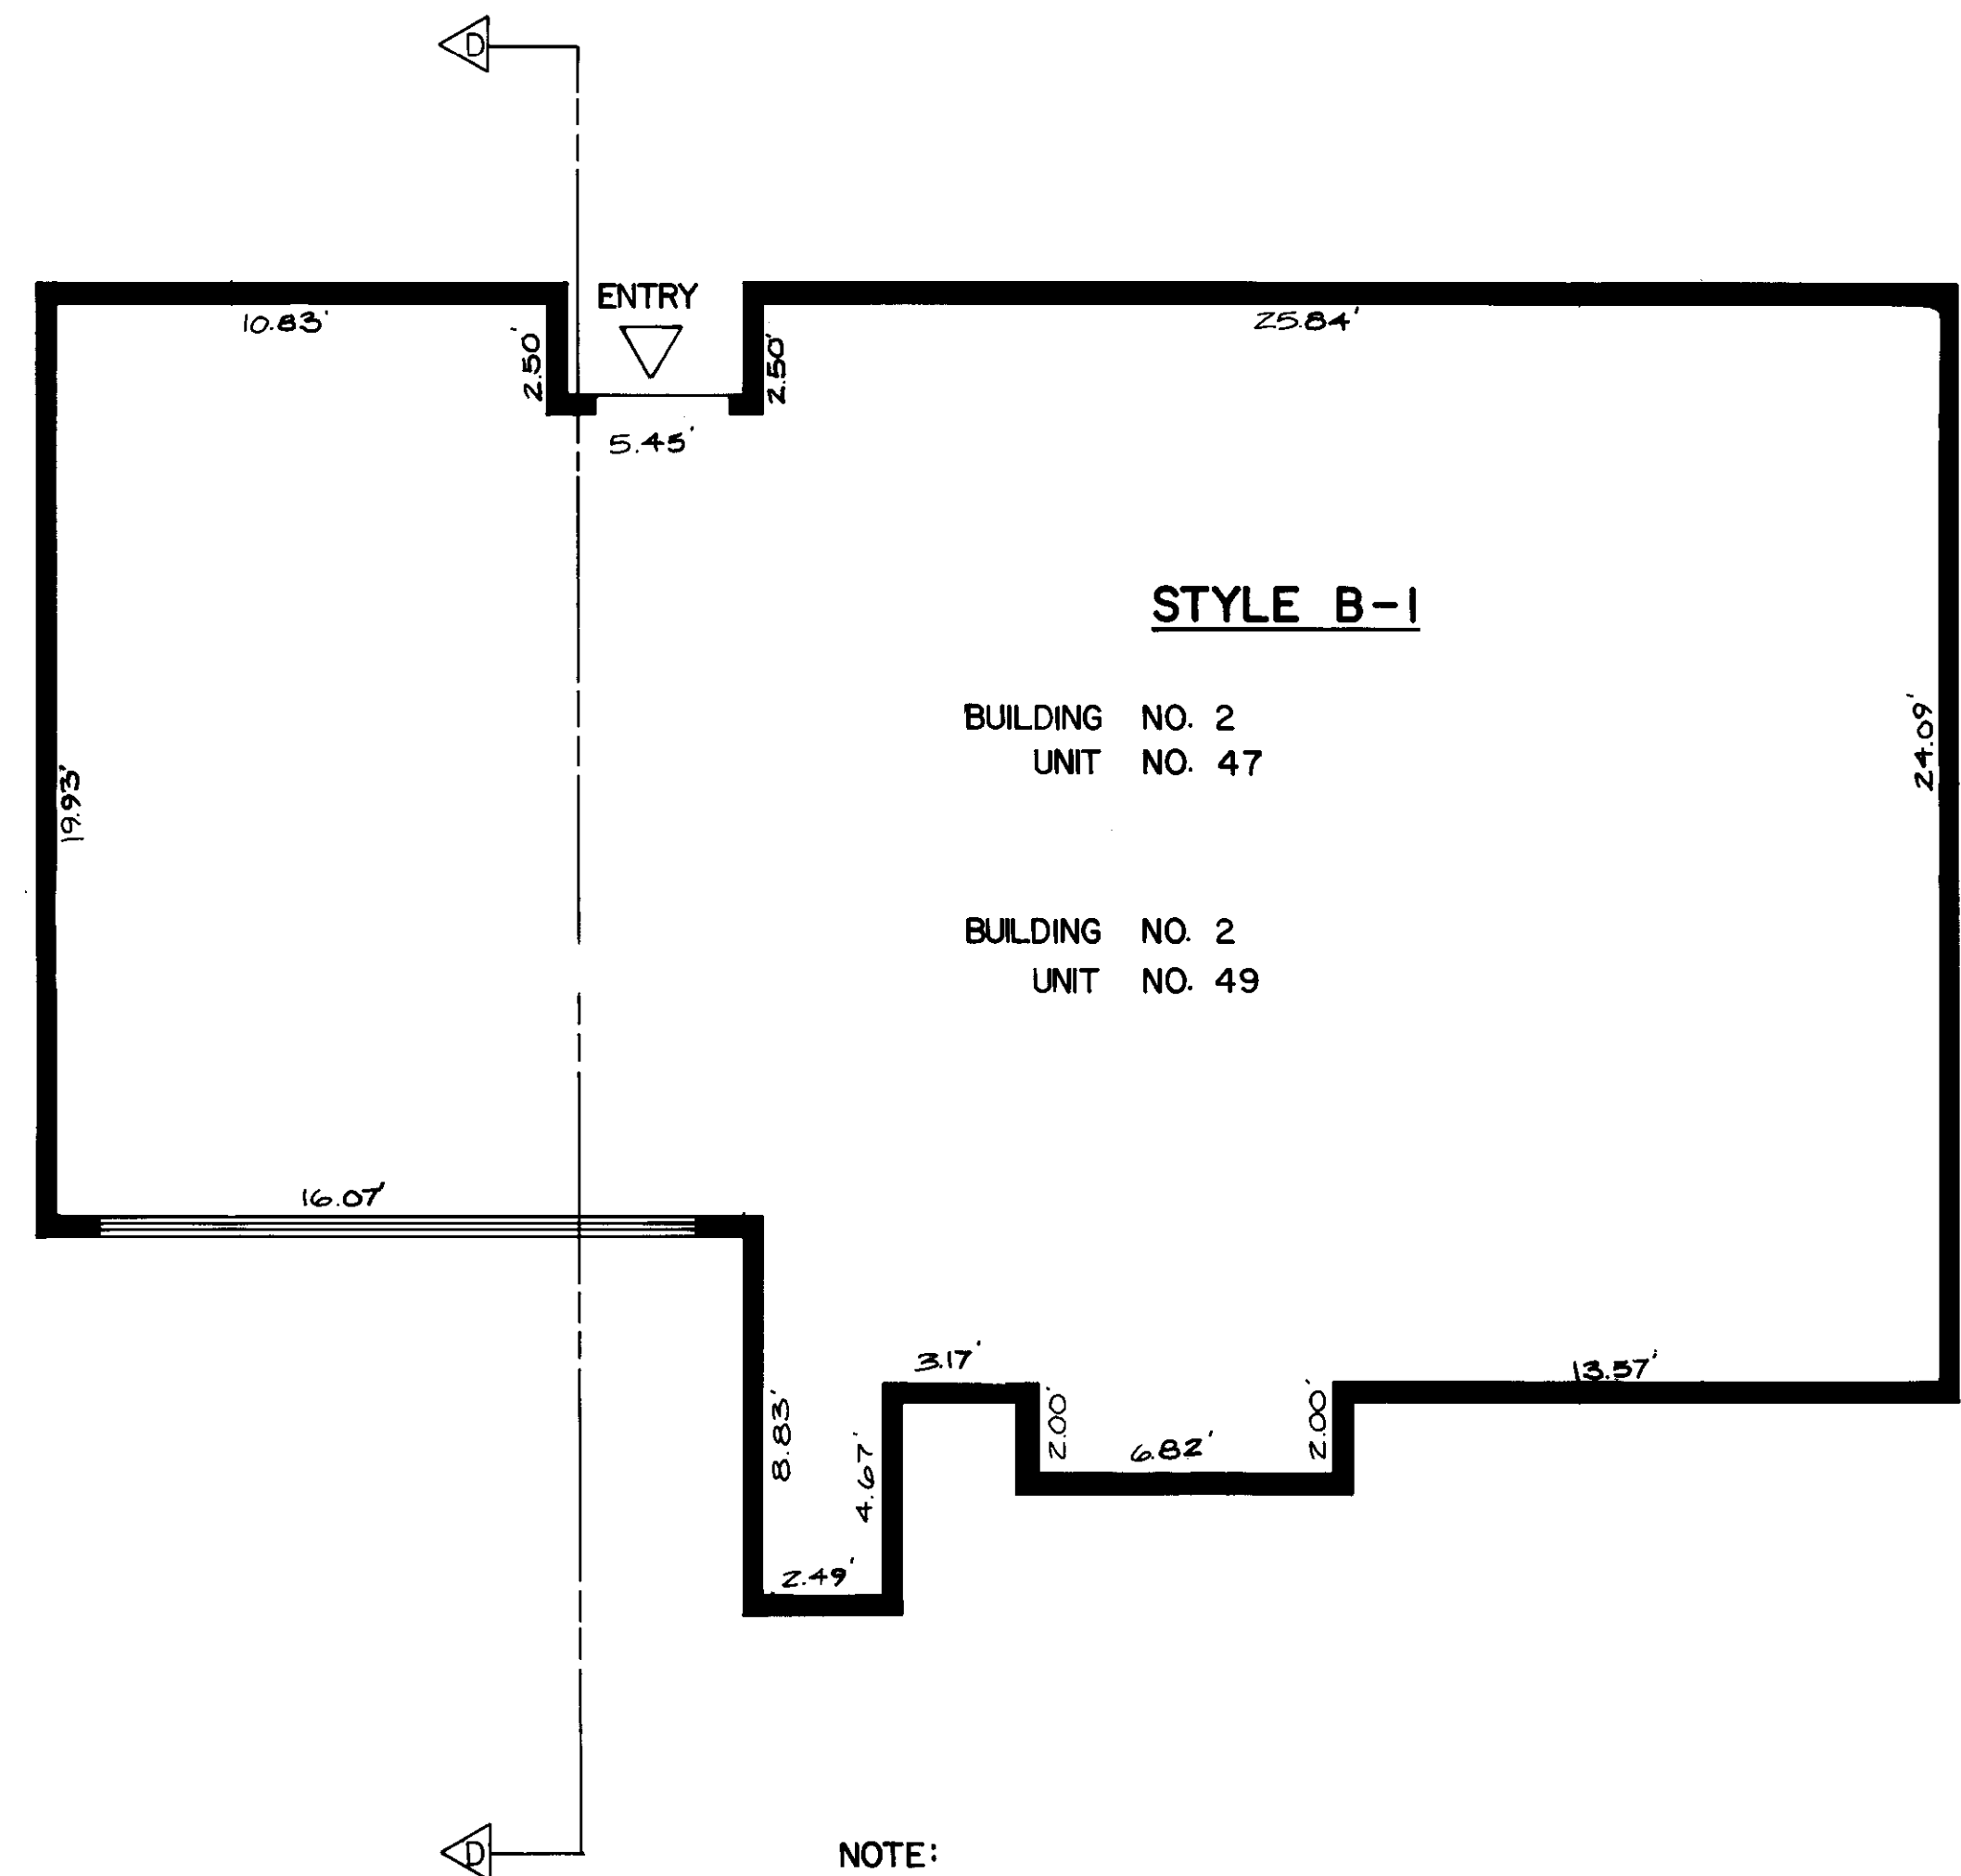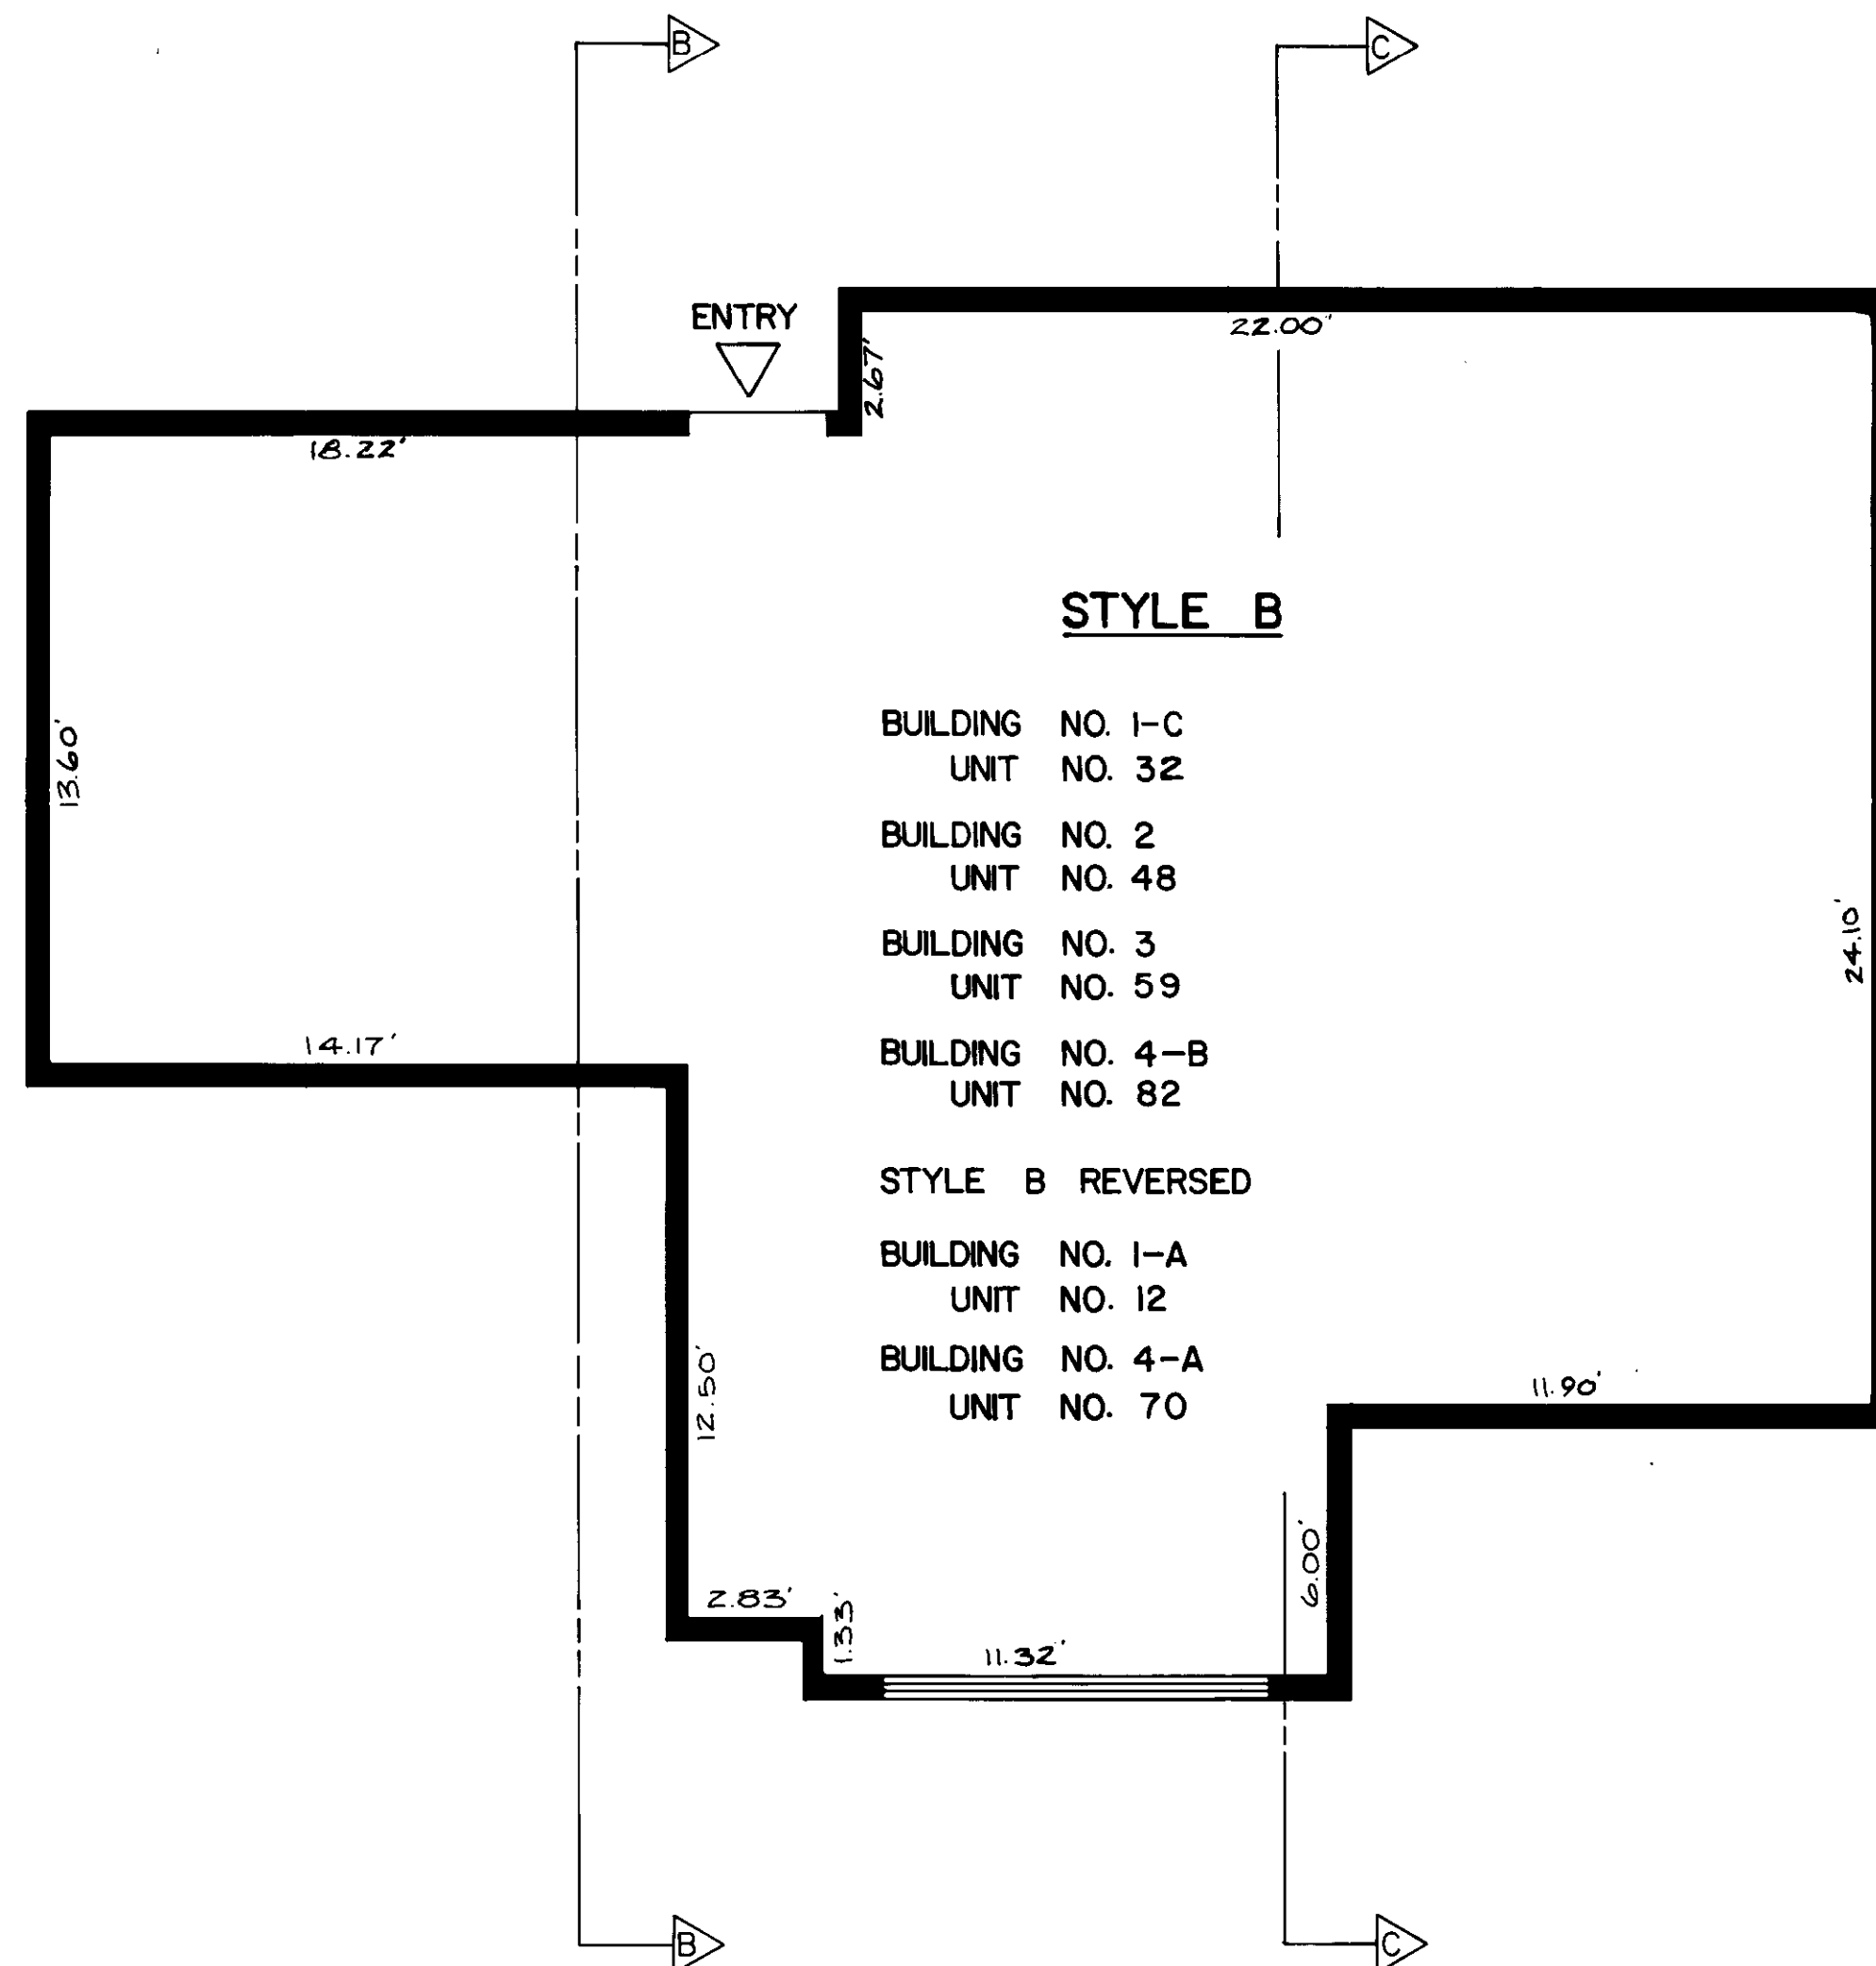

NOTE:
STYLE B-I WILL HAVE A LOFT AS SHOWN
IN SHEET 15 OF 32 SHEETS