




D:\Chicago-Jobs\Panda\IN\S8-21-D8044 - IN, Greenfield, State St & New Rd\3-A&E\2-CDs\CAD\A-304\_Wall Sections-2300\_True Warm and Welcome.dwg, 5/6/2021 1:44:03 PM, AutoCAD PDF (General Documentation).pc3

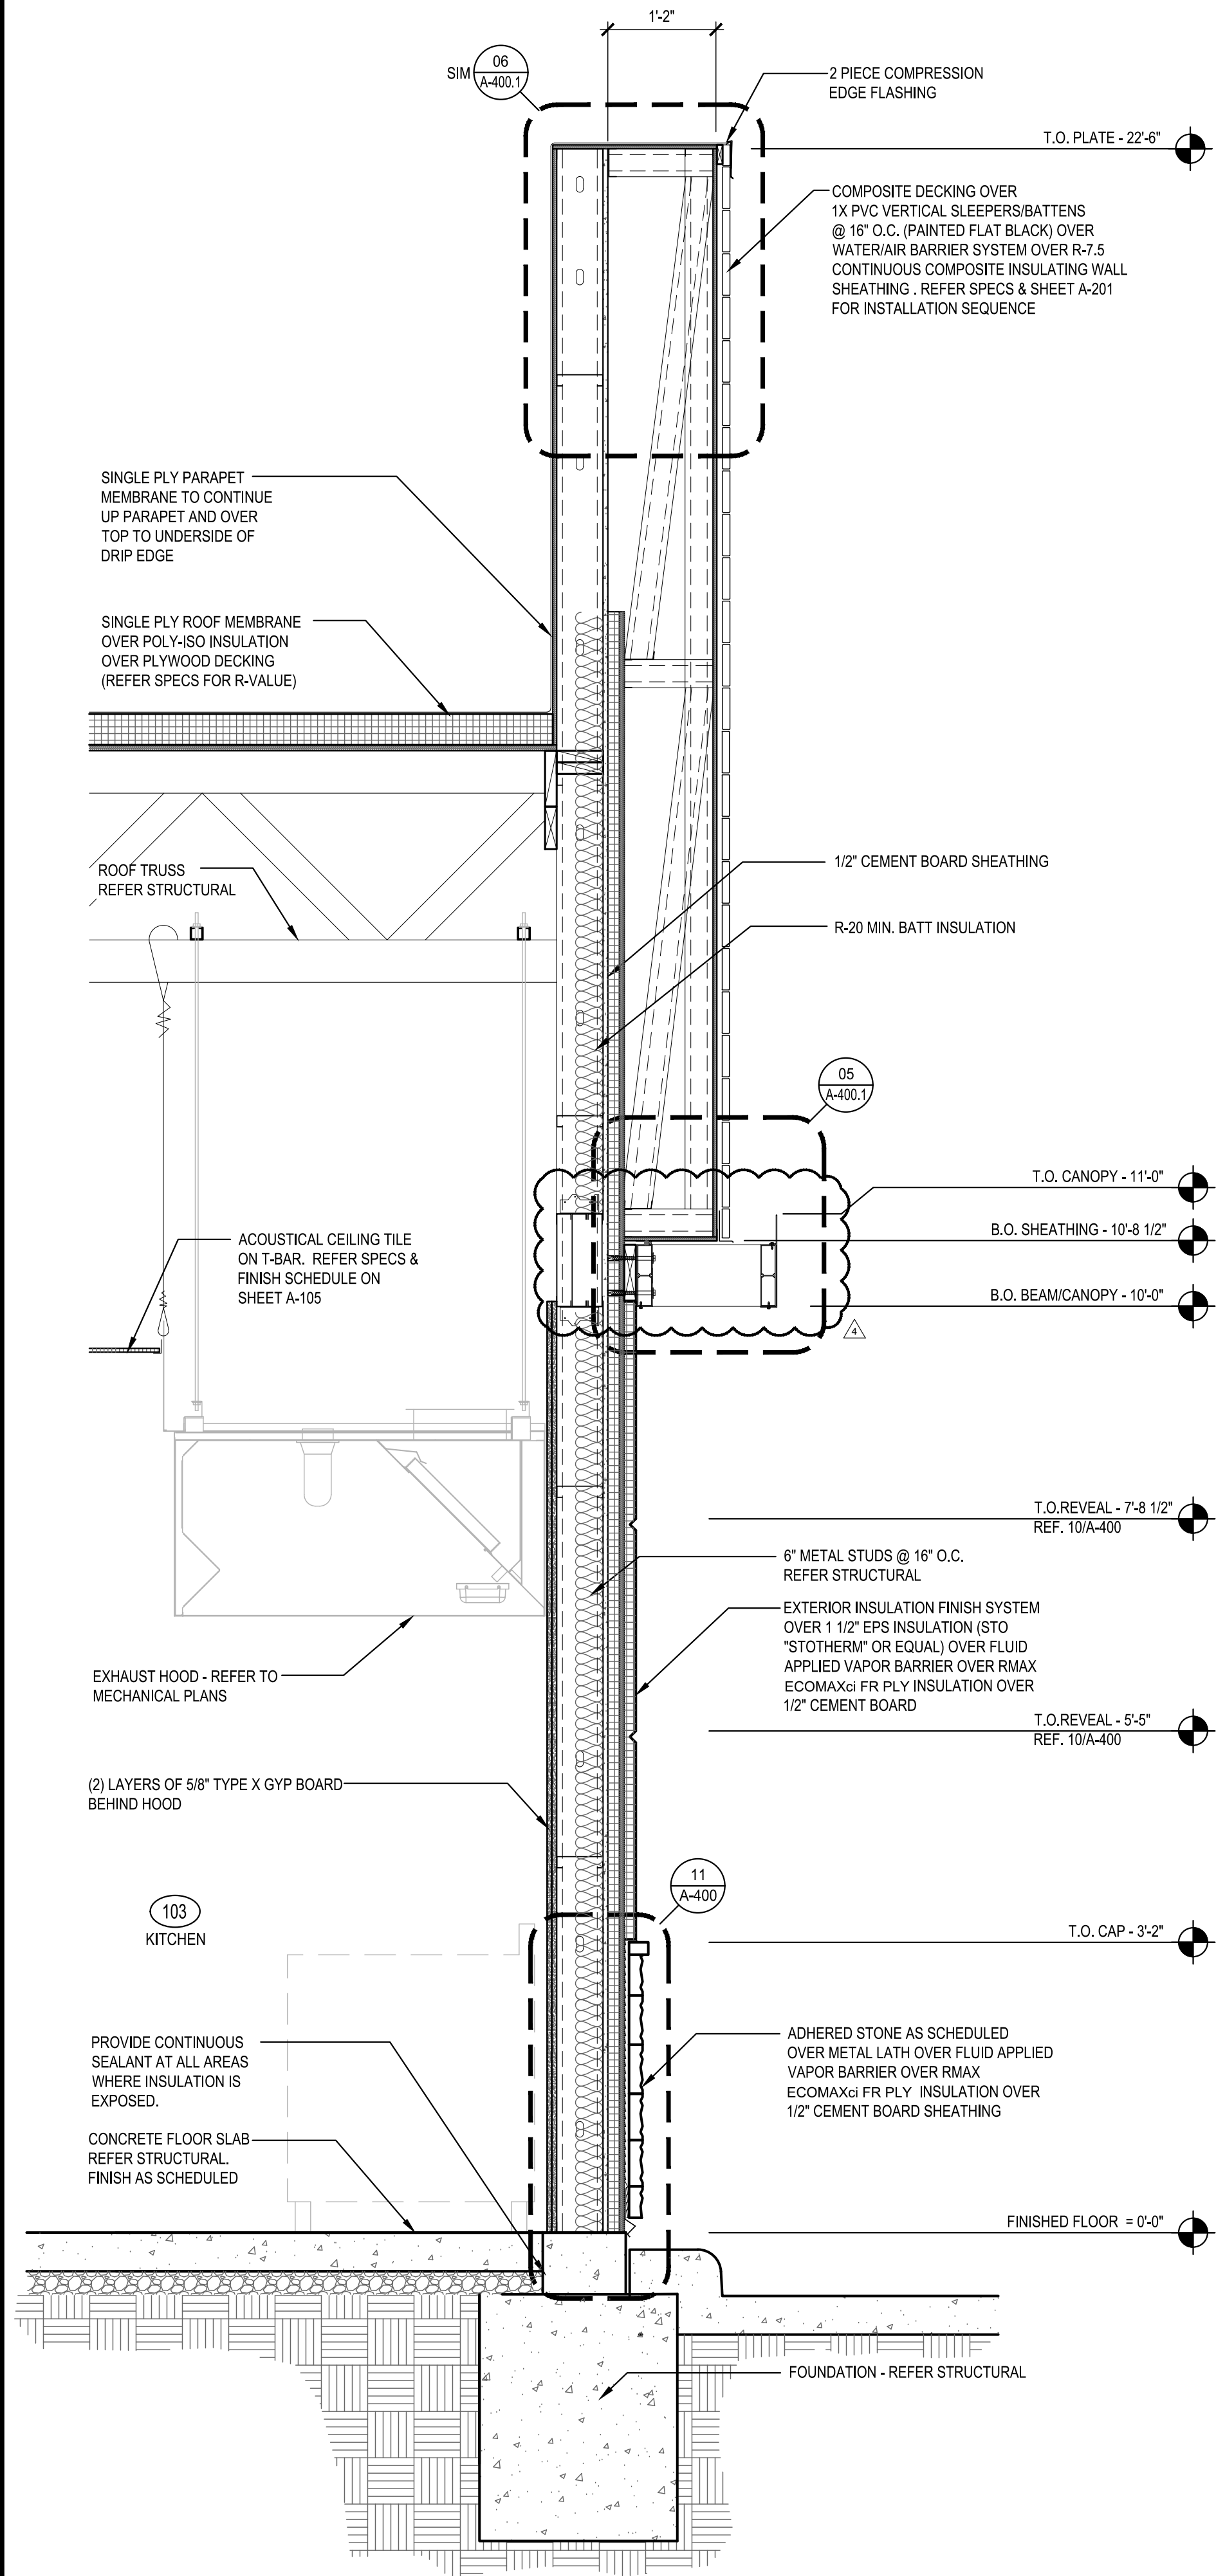

SECTION 1  
Scale= 3/4" = 1'-0" A-304

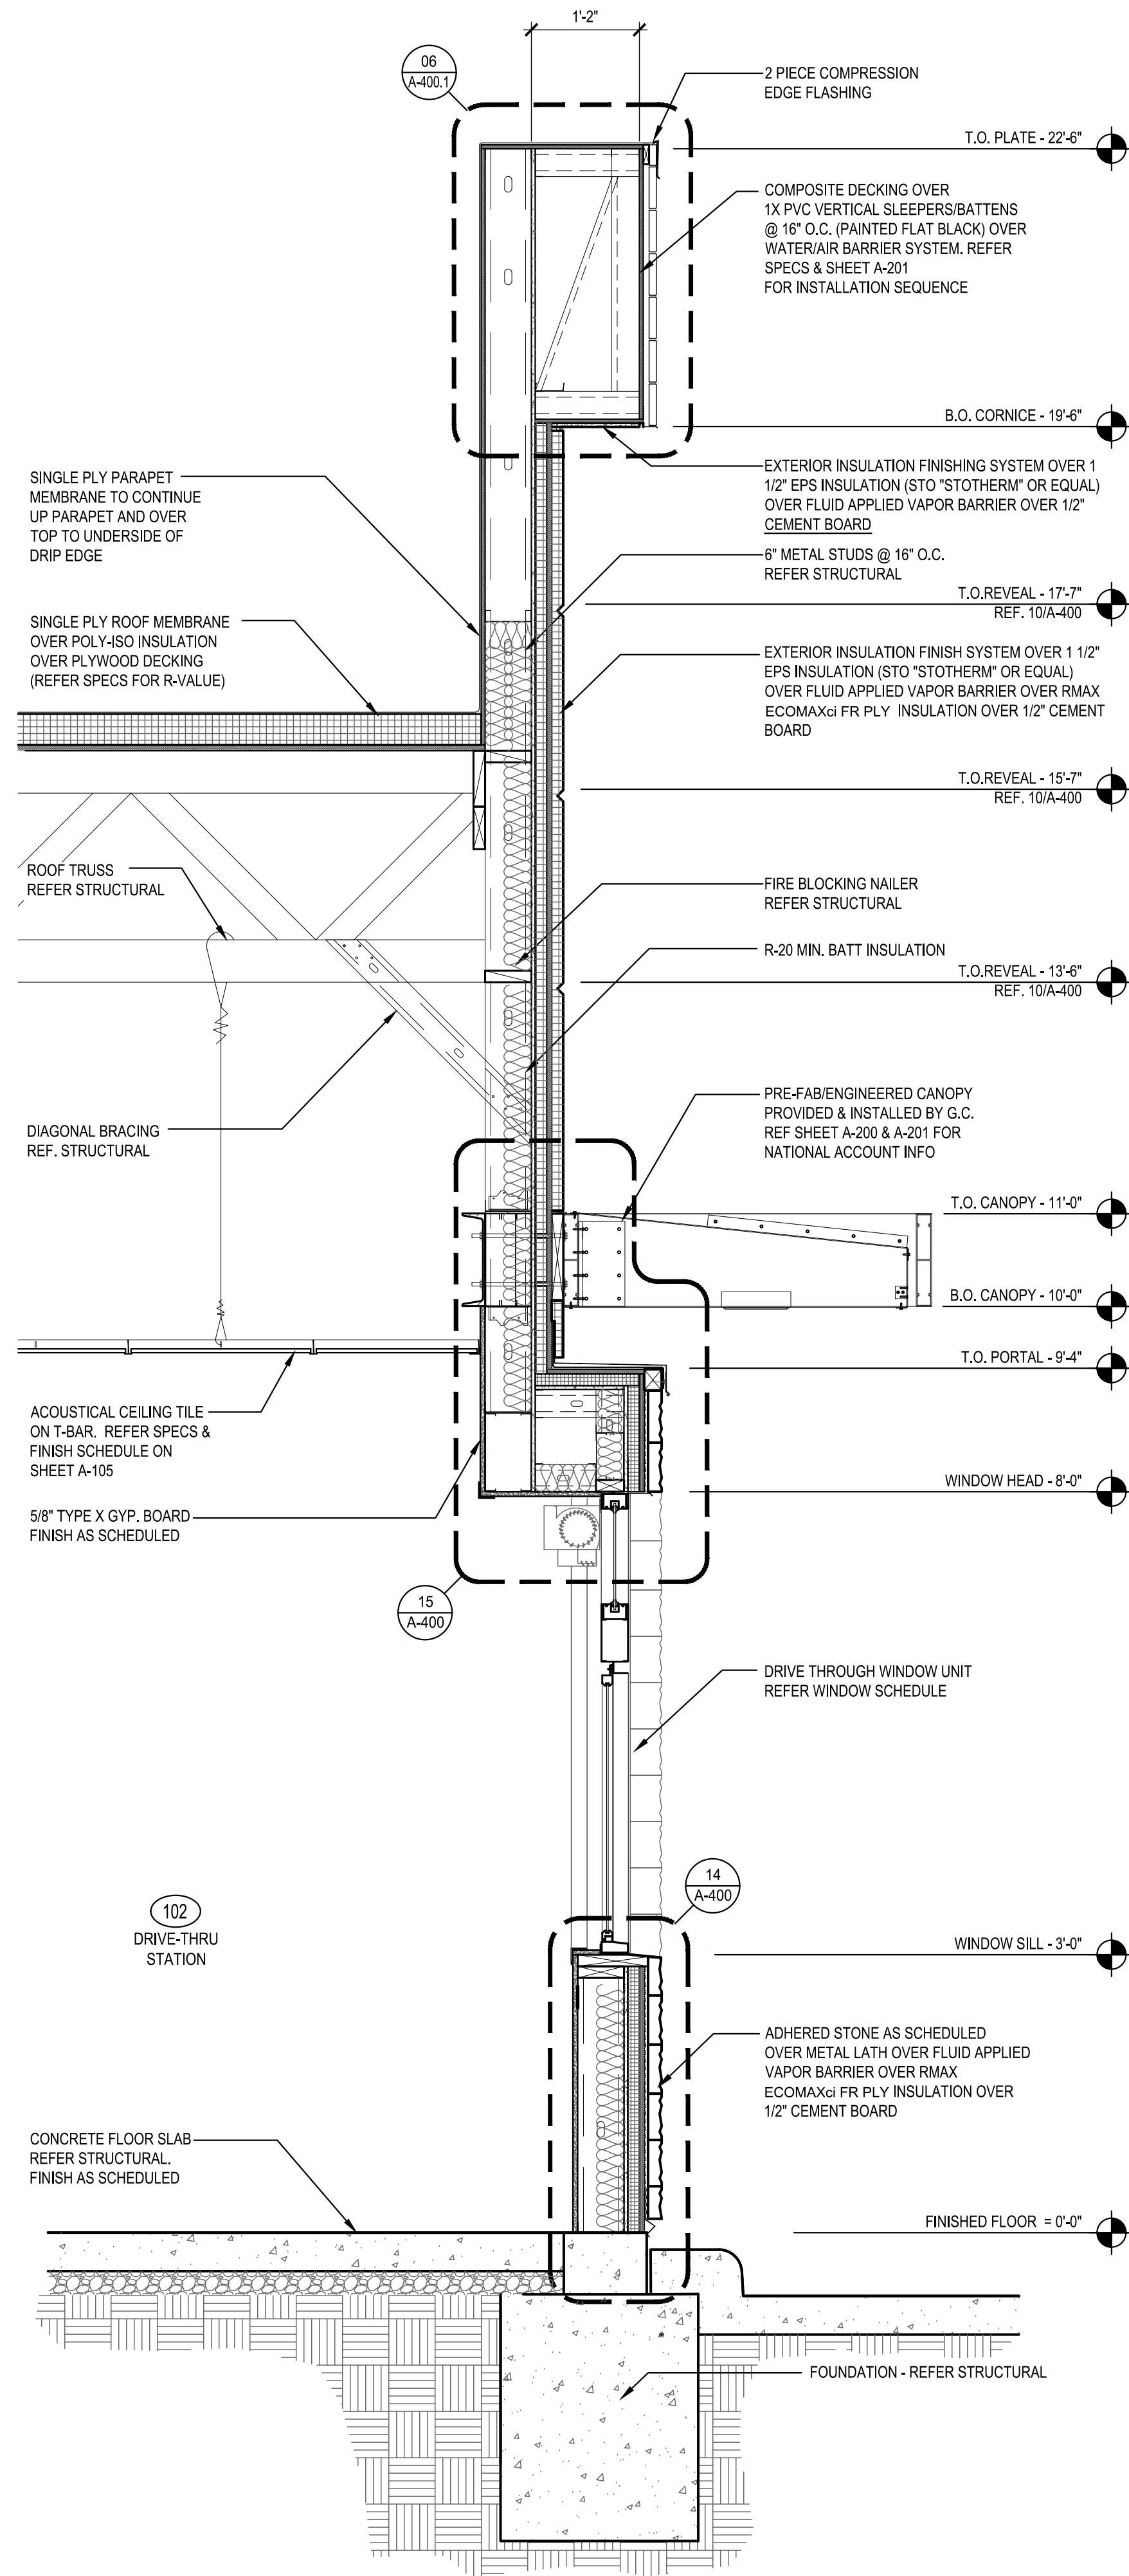

SECTION 2  
Scale= 3/4" = 1'-0" A-304

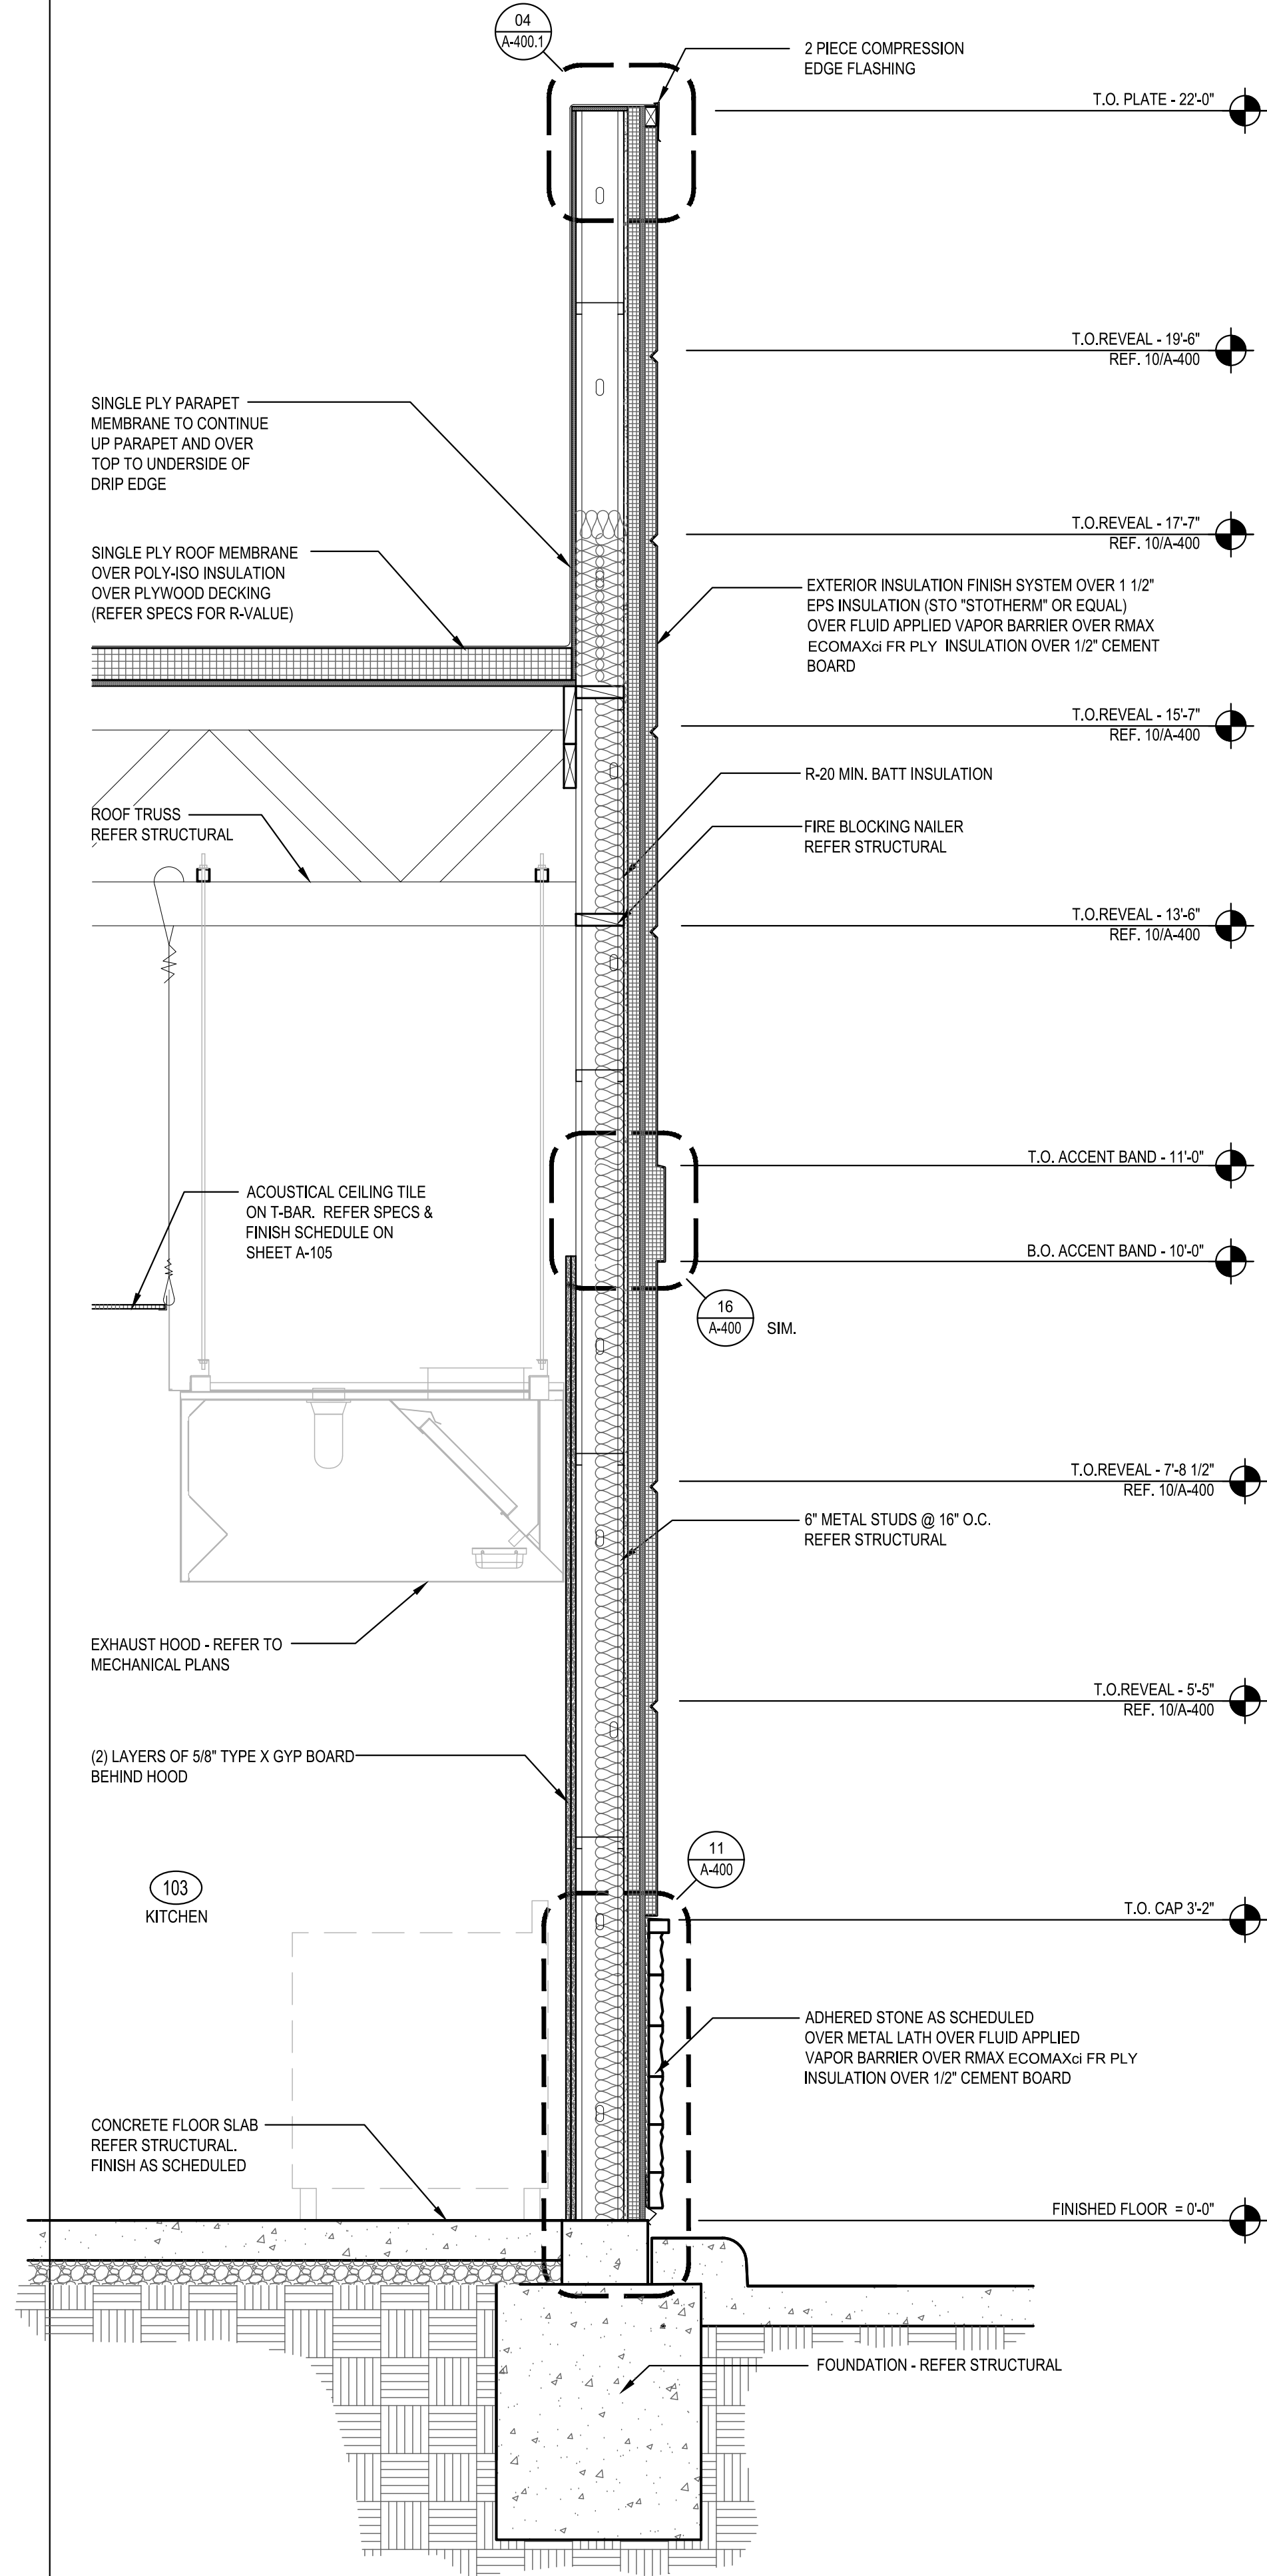

SECTION 3  
Scale= 3/4" = 1'-0" A-304



PANDA EXPRESS, INC.  
1683 Walnut Grove Ave.  
Rosemead, California  
91770  
Telephone: 626.799.9898  
Facsimile: 626.372.8288

All ideas, designs, arrangement and plans indicated or represented by this drawing are the property of Panda Express Inc. and were created for use on this specific project. None of these ideas, designs, arrangements or plans may be used by or disclosed to any person, firm, or corporation without the written permission of Panda Express Inc.

#### REVISIONS:

△ TWW 2300-2020\_R5

#### ISSUE DATE:

04/27/21 WALMART REVIEW

05/05/21 ISSUE FOR PERMIT

DRAWN BY: BL

PANDA PROJECT #: S8-22-D8044

PANDA STORE #: D8044

ARCH PROJECT #: Q511070001



15450 S OUTER FORTY DRIVE, SUITE 300  
CHESTERFIELD, MO 63017  
636-898-8100

## PANDA EXPRESS

TRUE WARM & WELCOME  
N STATE ROAD 9  
GREENFIELD, IN 46140

# A-304

WALL SECTIONS

TRUE WARM & WELCOME 2300 R5