


1 SOUTH ELEVATION
SCALE: 1/4" = 1'-0"

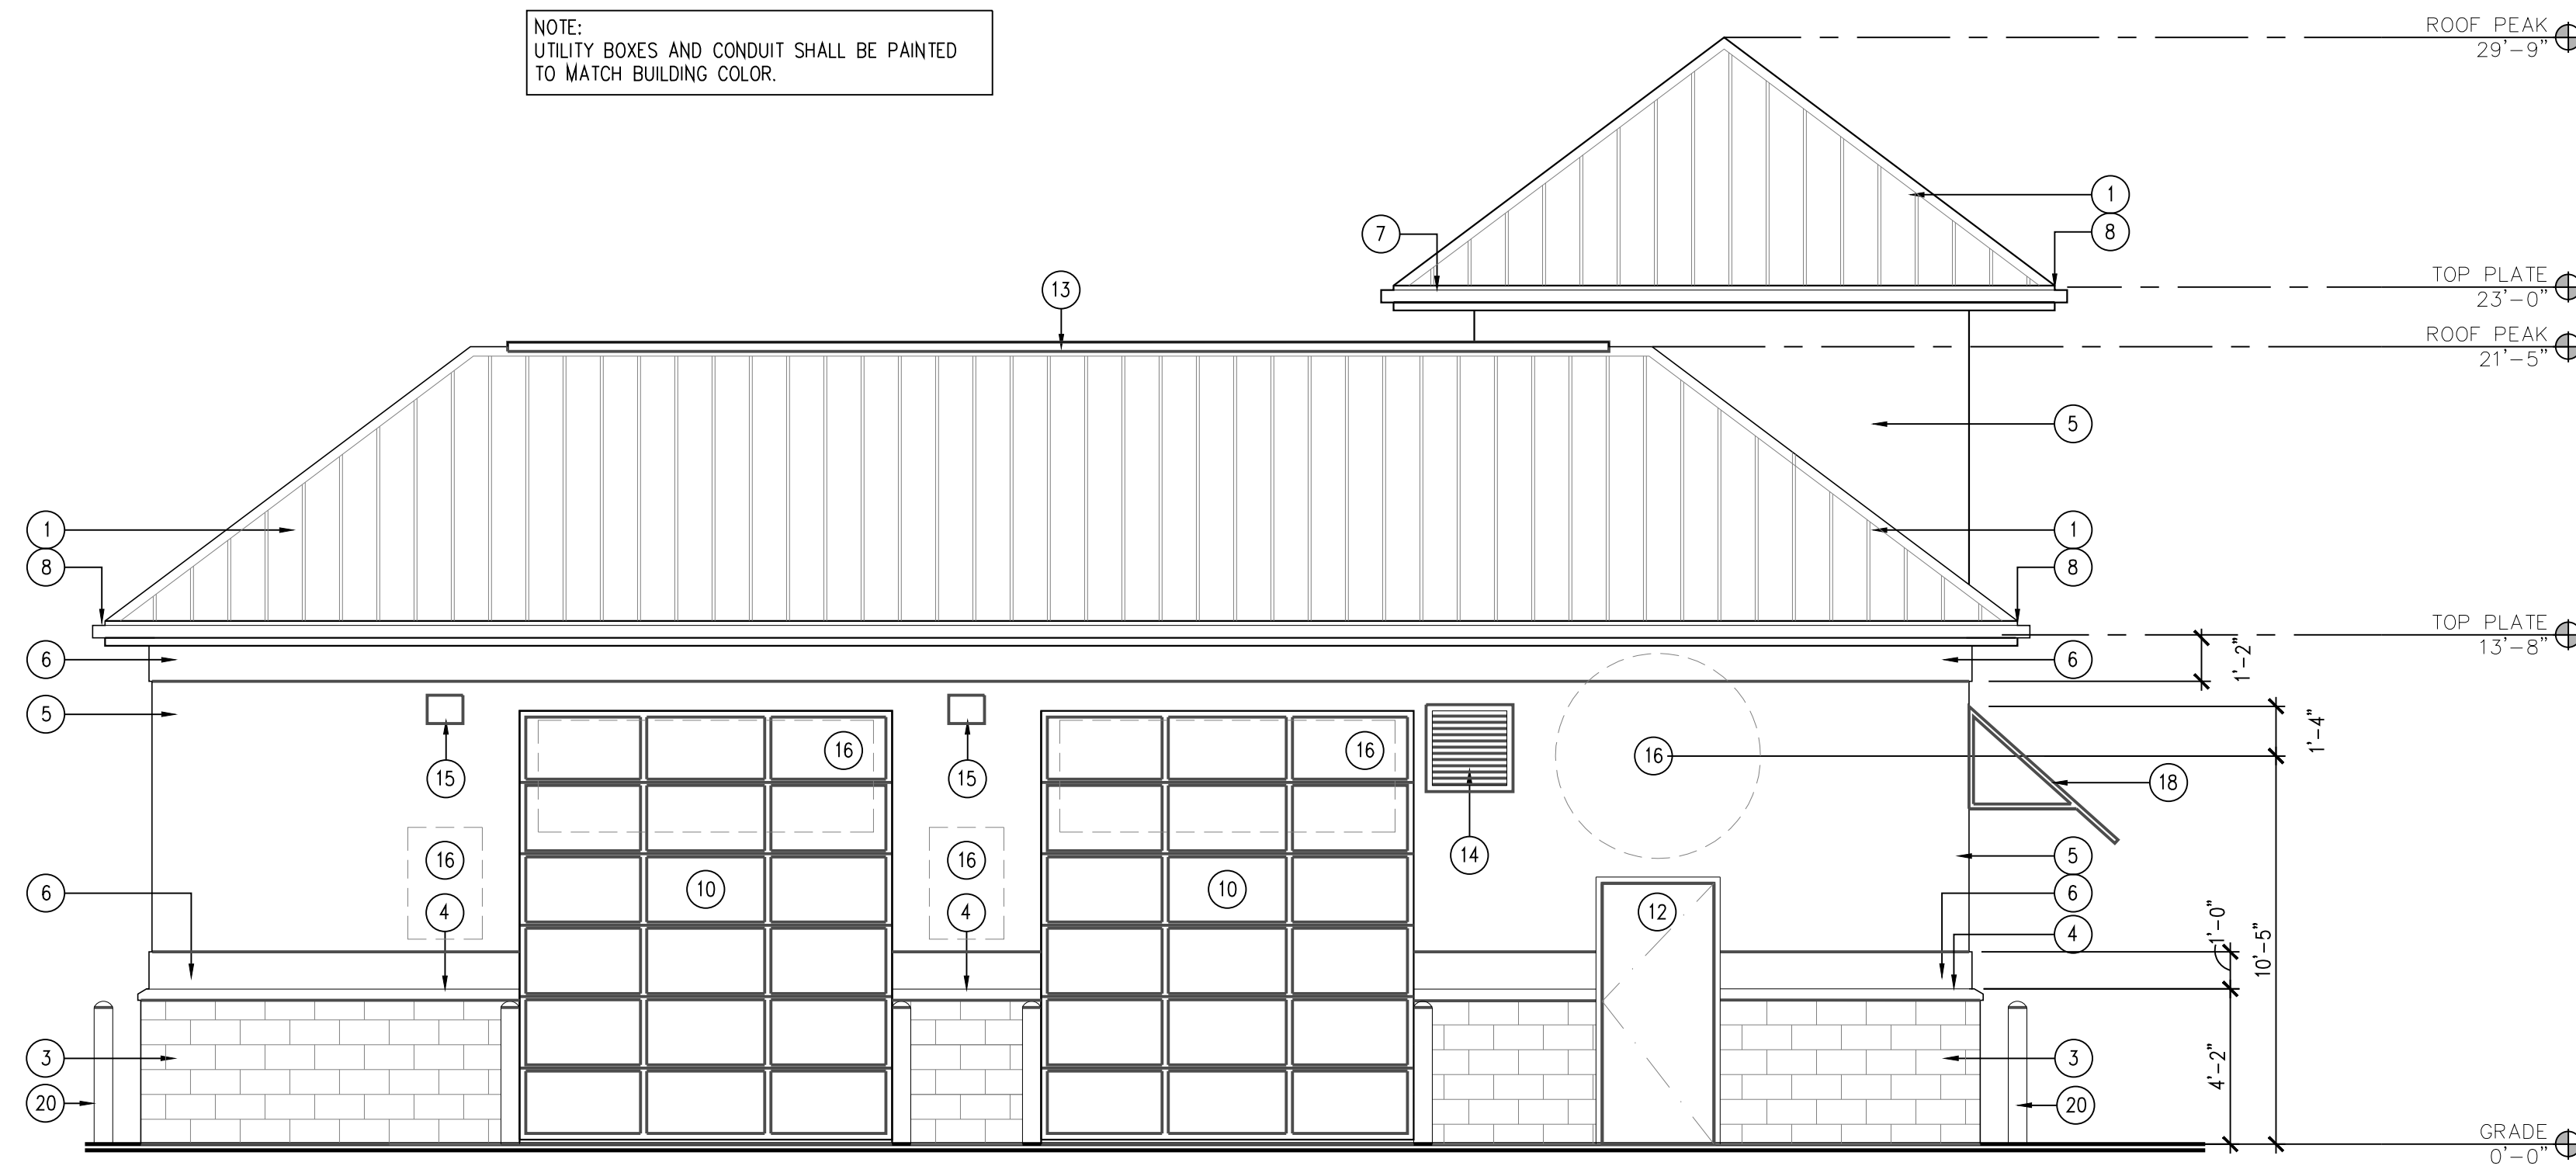

2 EAST ELEVATION
SCALE: 1/4" = 1'-0"

EXTERIOR FINISH LEGEND

- 1 METAL ROOF PANEL
COLOR: MCELROY METAL CHARCOAL
- 2 NOT USED
- 3 PAINTED 3 5/8" SPLIT FACE CMU
COLOR: SW #7664 STEELY GRAY
- 4 EIFS TRIM
COLOR: SW #7664 STEELY GRAY
- 5 3 PART STUCCO SYSTEM
COLOR: SW #6234 UNCERTAIN GRAY
- 6 3 PART STUCCO SYSTEM
COLOR: SW-9149 - INKY BLUE
- 7 METAL GUTTER & DOWNSPOUT
COLOR: PAINT TO MATCH METAL ROOF PANEL
- 8 CEMENT BOARD TRIM
COLOR: TO MATCH ADJACENT ROOF
- 9 EXHAUST FAN LOUVER
COLOR: TO MATCH ADJACENT BRICK
- 10 OVERHEAD ROLLING DOOR
COLOR: BRUSHED ALUMINUM
- 11 DOUBLE GLAZED ALUMINUM FRAMED WINDOW
COLOR: BRUSHED ALUMINUM
- 12 SOLID CORE METAL DOOR & FRAME
COLOR: TO MATCH ADJACENT BRICK
- 13 CONT. PRE-MANUFACTURED ROOF PEAK VENT
COLOR: TO MATCH ADJACENT METAL ROOF PANEL
- 14 FAN INTAKE LOUVER
COLOR: TO MATCH ADJACENT BRICK COLOR
- 15 WALL MOUNTED LIGHT FIXTURE
MOUNTED @ 12'-0" A.F.F.
- 16 SIGNAGE BY OWNER
- 17 EIFS
COLOR: SW 6234 UNCERTAIN GRAY
- 18 METAL AWNING
COLOR: TO MATCH ROOF
- 19 CONTROL JOINT
- 20 BOLLARD
COLOR: SAFETY YELLOW
- 21 6" VINYL COVE BASE
COLOR: 6324 UNCERTAIN GRAY

PRELIMINARY
NOT TO BE USED
FOR
REGULATORY
APPROVAL,
PERMITTING OR
CONSTRUCTION

JOHN FRANZ
architect

4055 International Plaza Suite 100
Fort Worth, Texas 76109
(817) 737-9922

STRICKLAND BROTHERS
3223 BATTLEGROUND AVE.
GREENSBORO, NC

Revisions:

File Name: 21337 - A2.0
Project No: 21337
Date: 11/29/21
Drawn By: JLM
Checked By: TJ

SHEET

A2.1

BUILDING
ELEVATIONS