




STRICKLAND BROTHERS
TBD HWY 53
DAWSONVILLE, GA 30534

Project No: 22047
Date: 01/26/22
Drawn By:
Checked By: TI

SHEET

A2.4

WALL SECTIONS

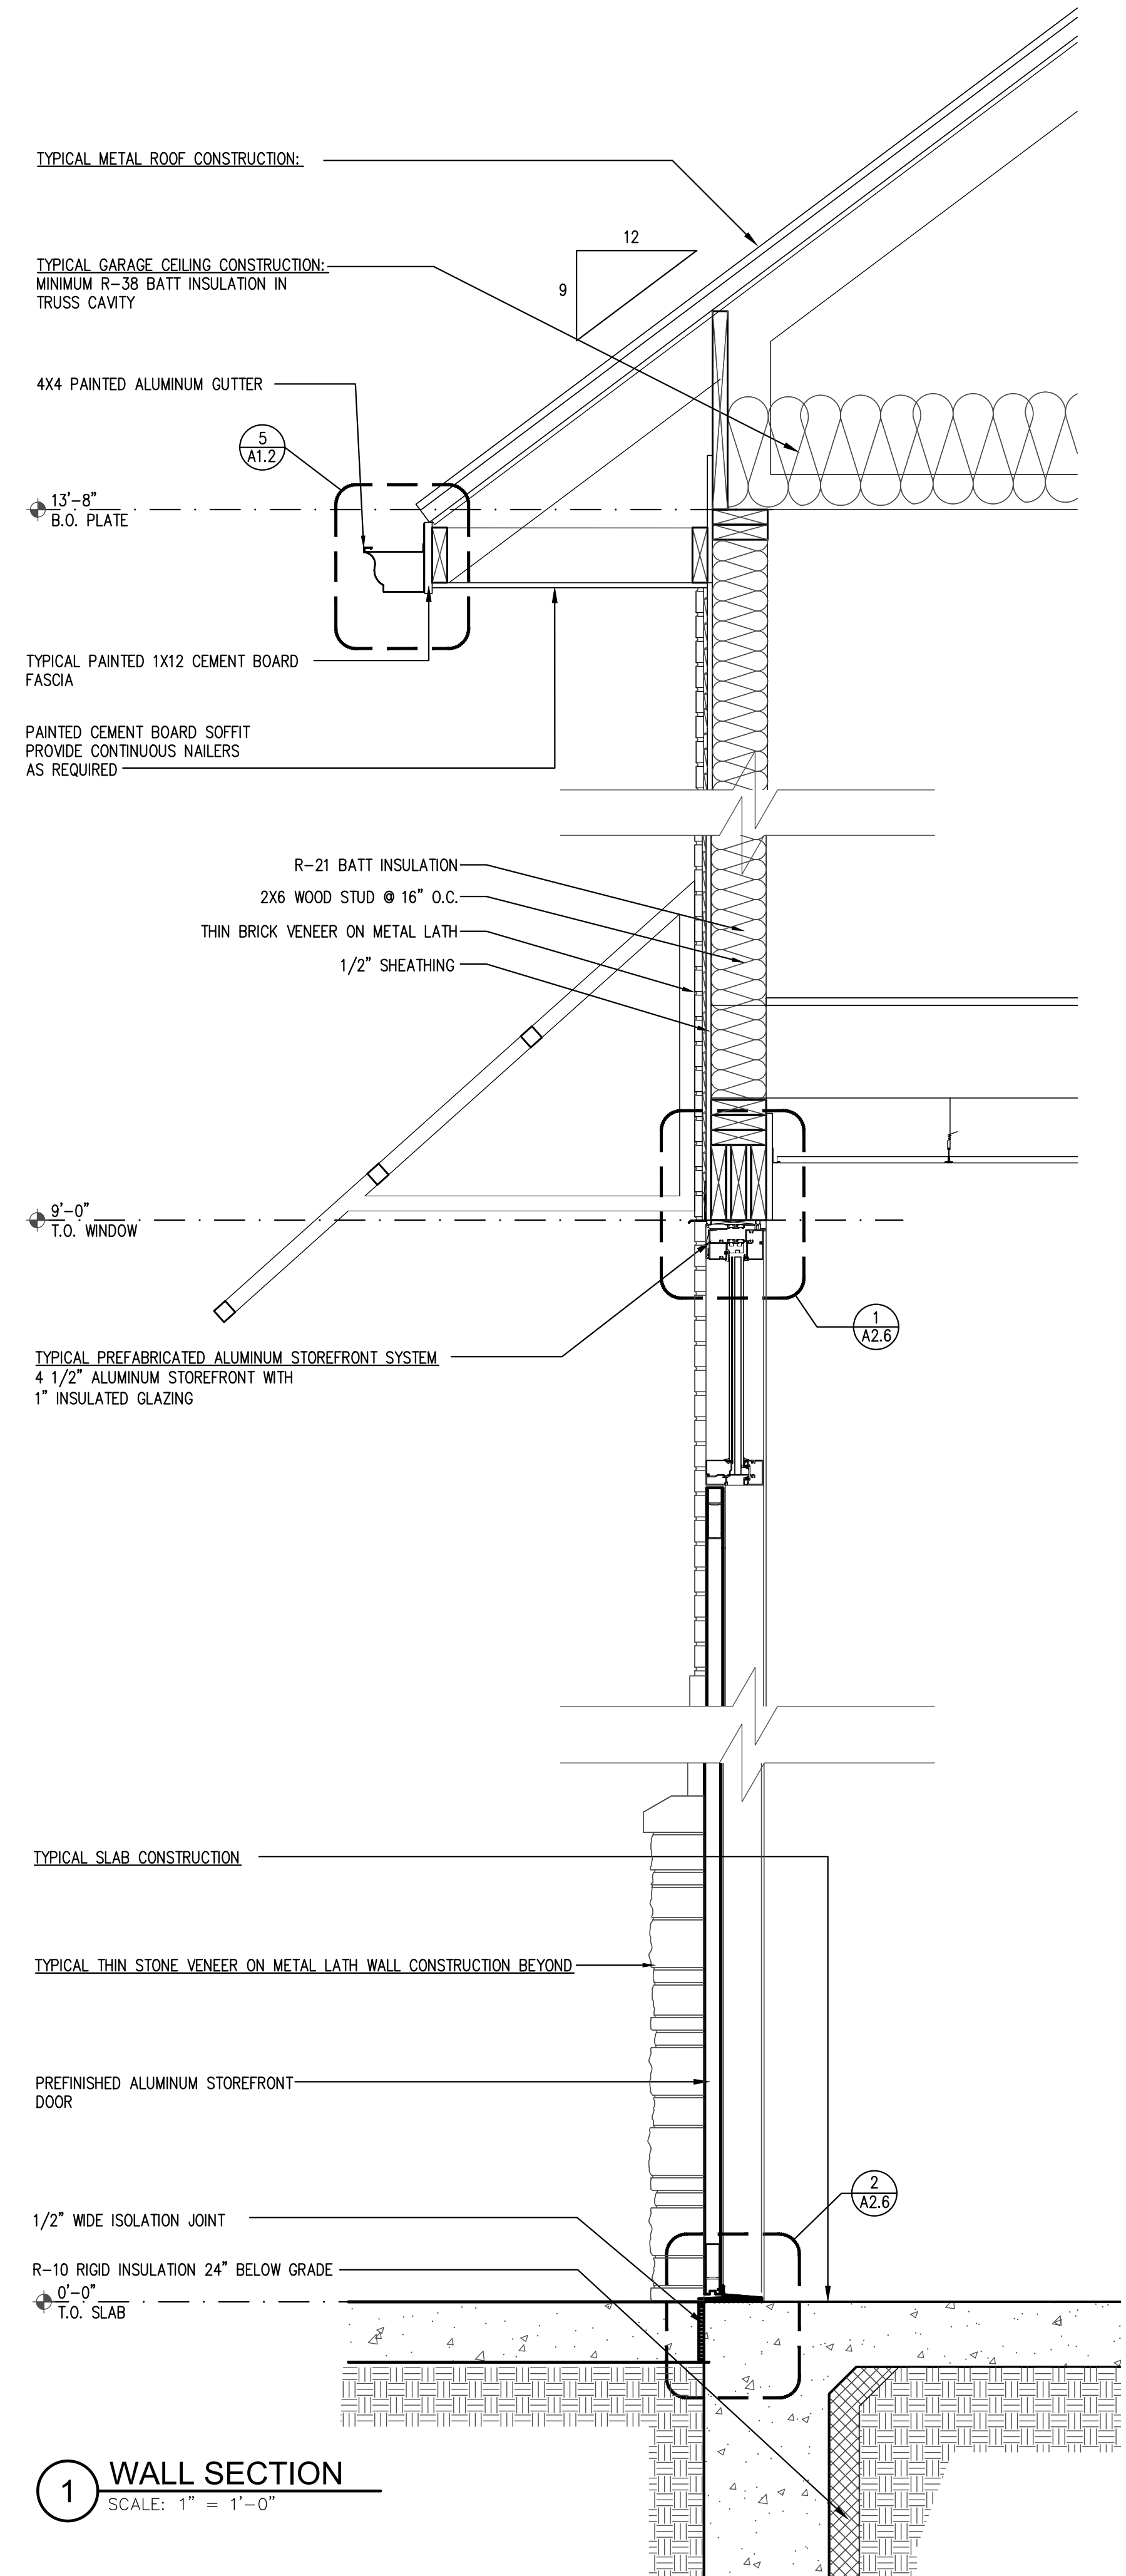

COPYRIGHT c 2022