

[illegible]


ENDEAVOR 2.0
SPEARS CREEK CHURCH RD
(BY LIBERTY RIDGE DRIVE)
SOUTH CAROLINA 29229




ENDEAVOR 2.0
**EXTERIOR
ELEVATIONS**

A4.1


PLOT DATE: 5/18/2022 5:27:05 PM

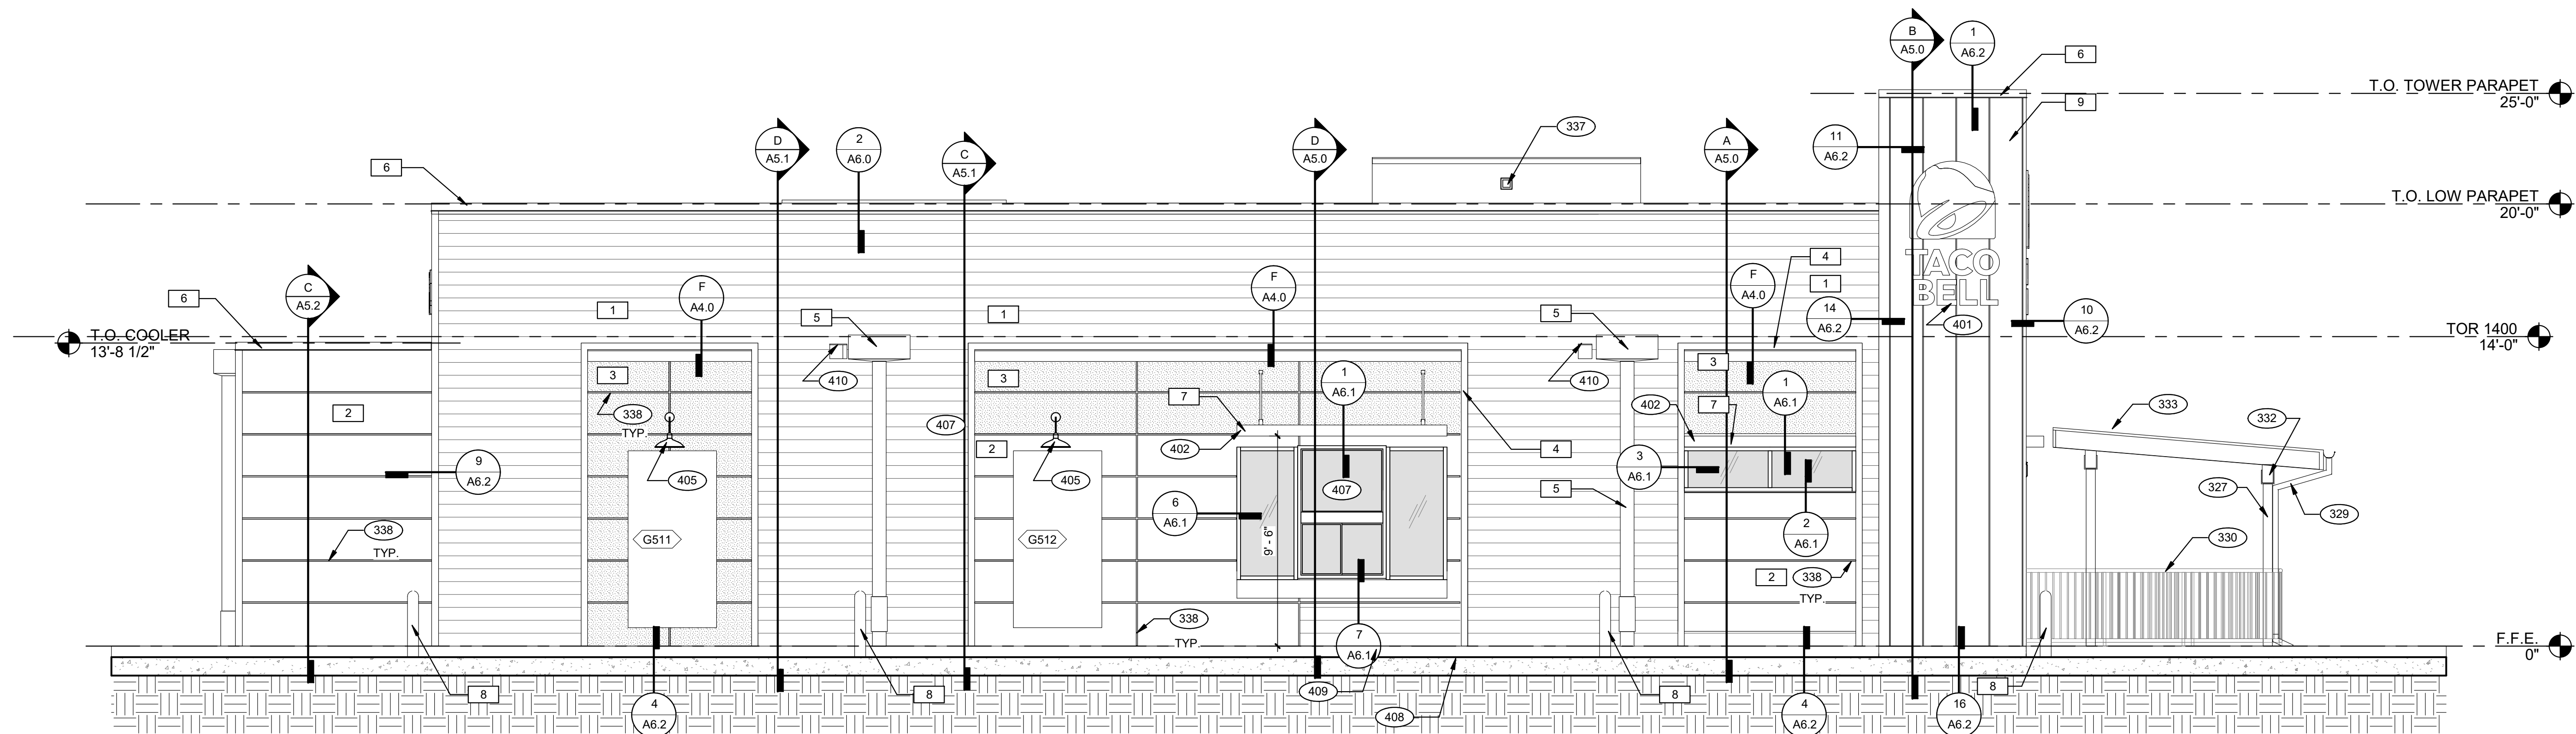

ELEVATION - LEFT SIDE 1/4" = 1'-0"

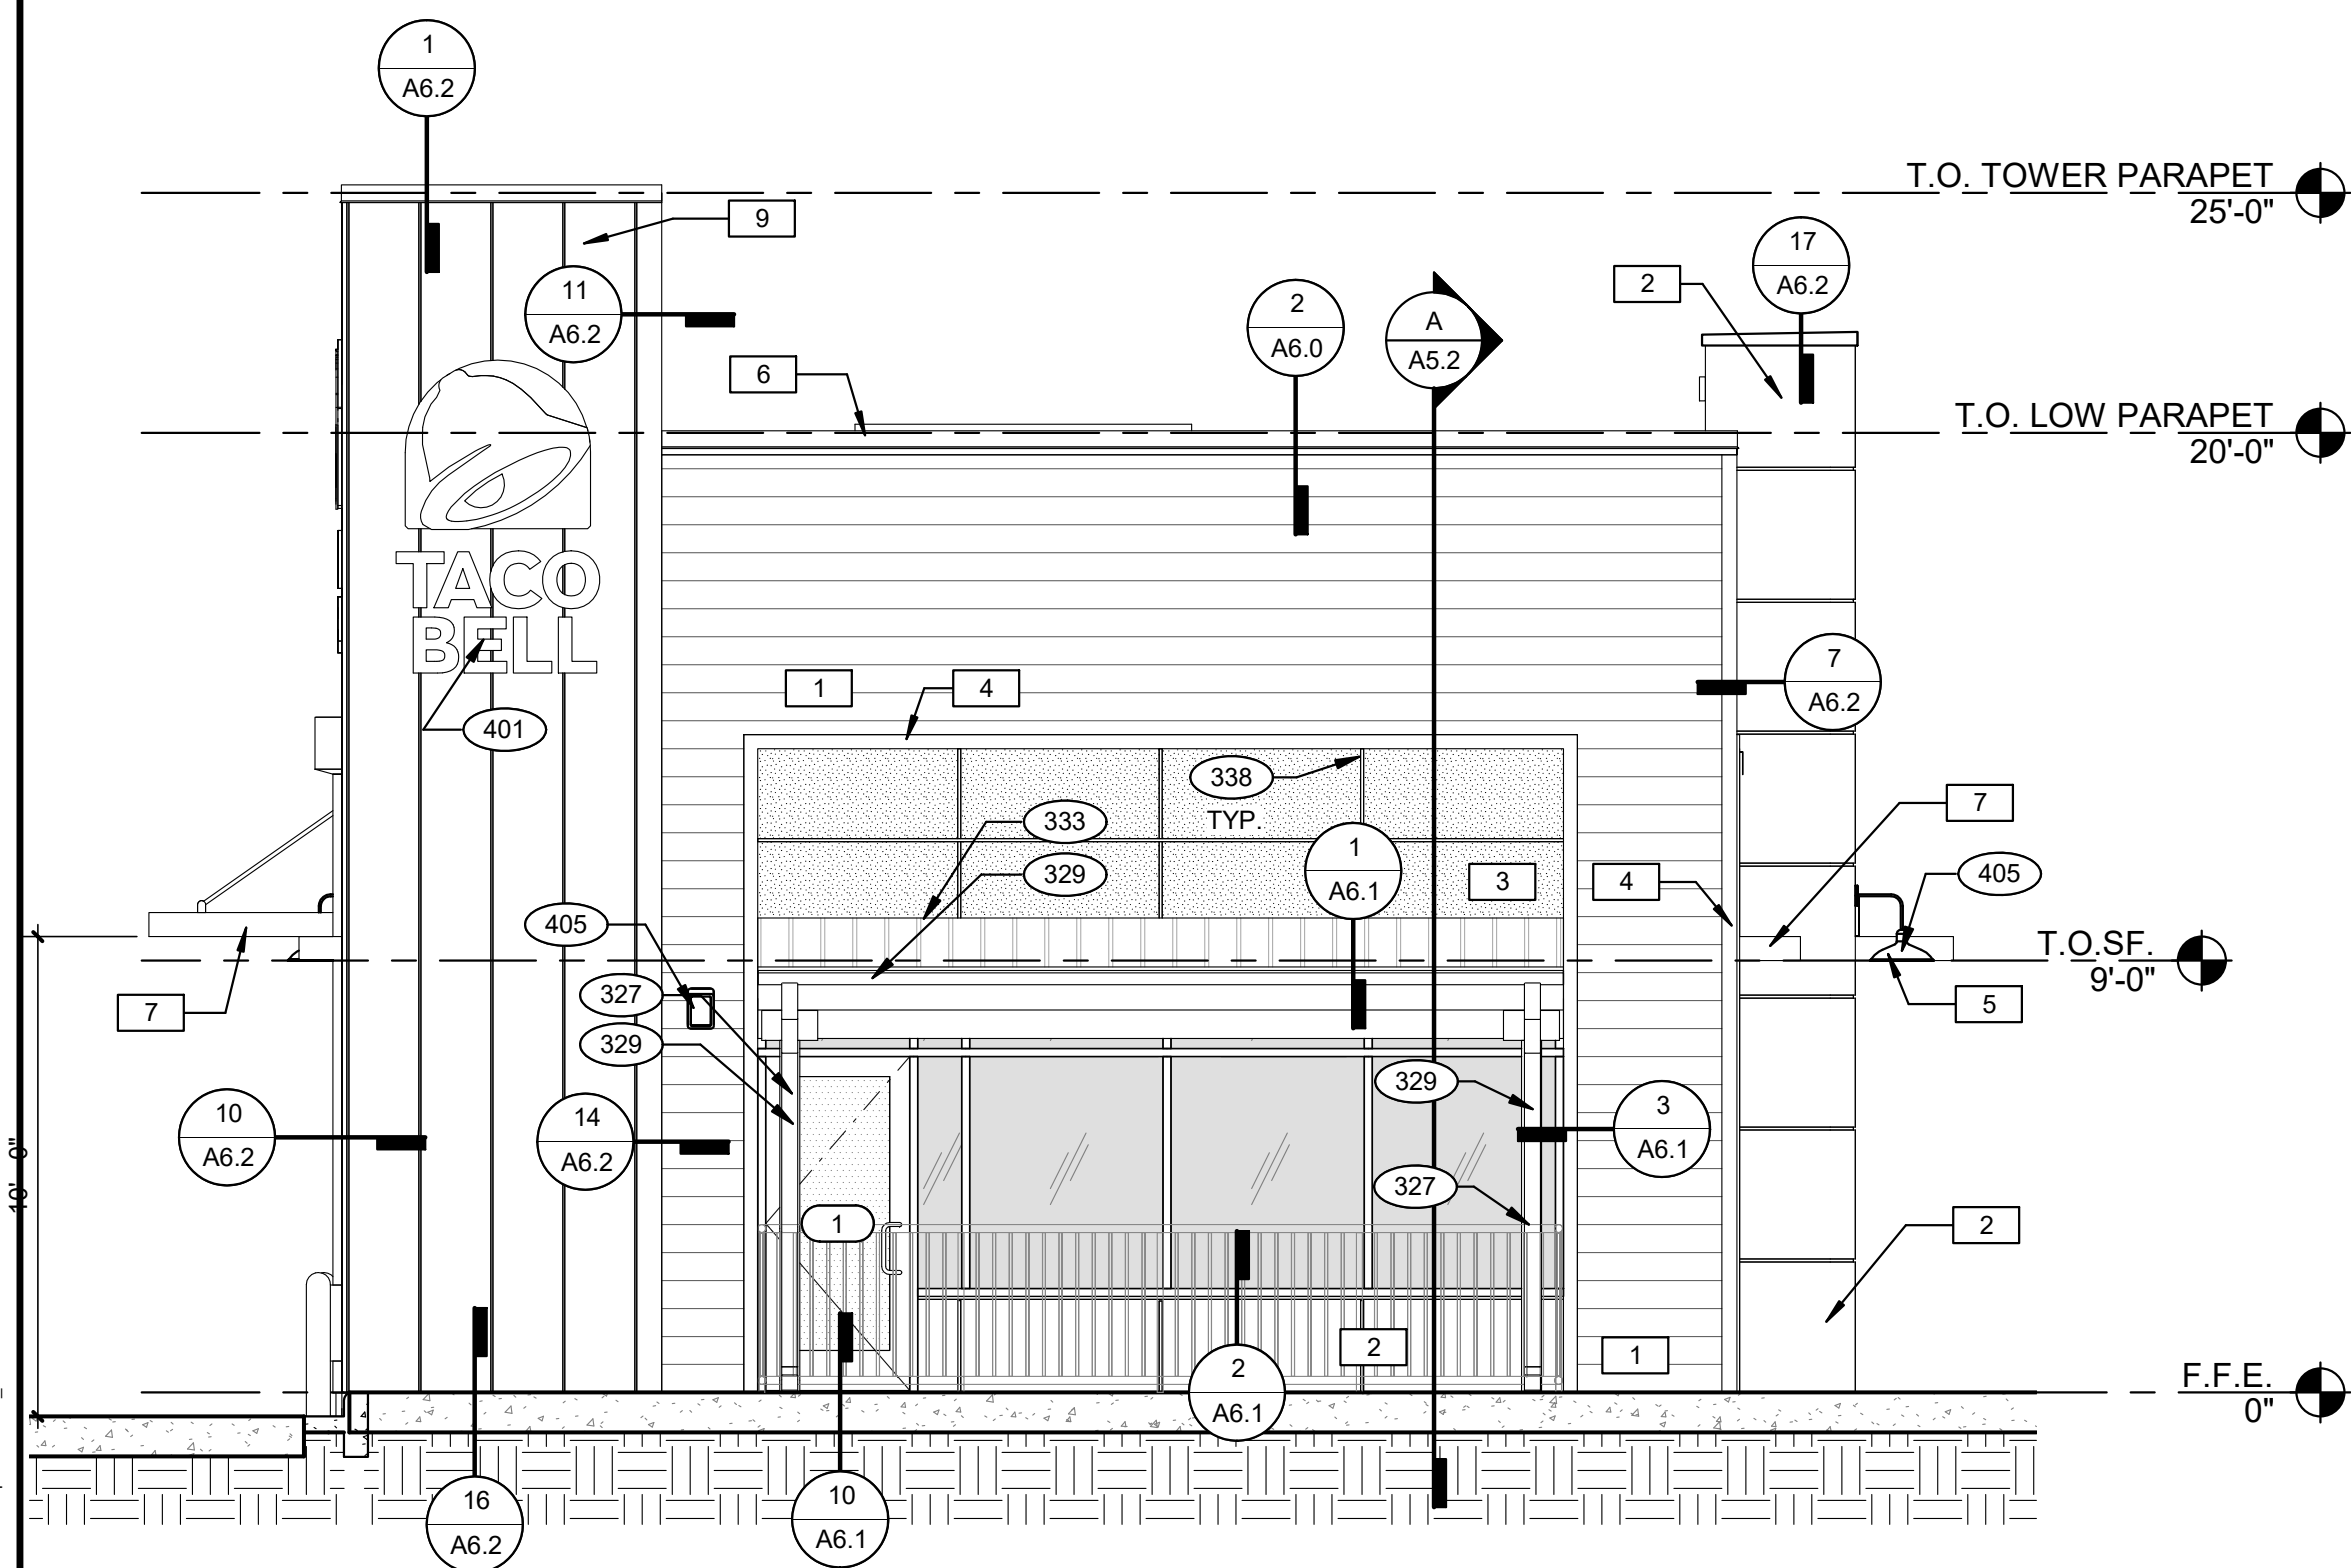

ELEVATION - FRONT 1/4" = 1'-0" **D**

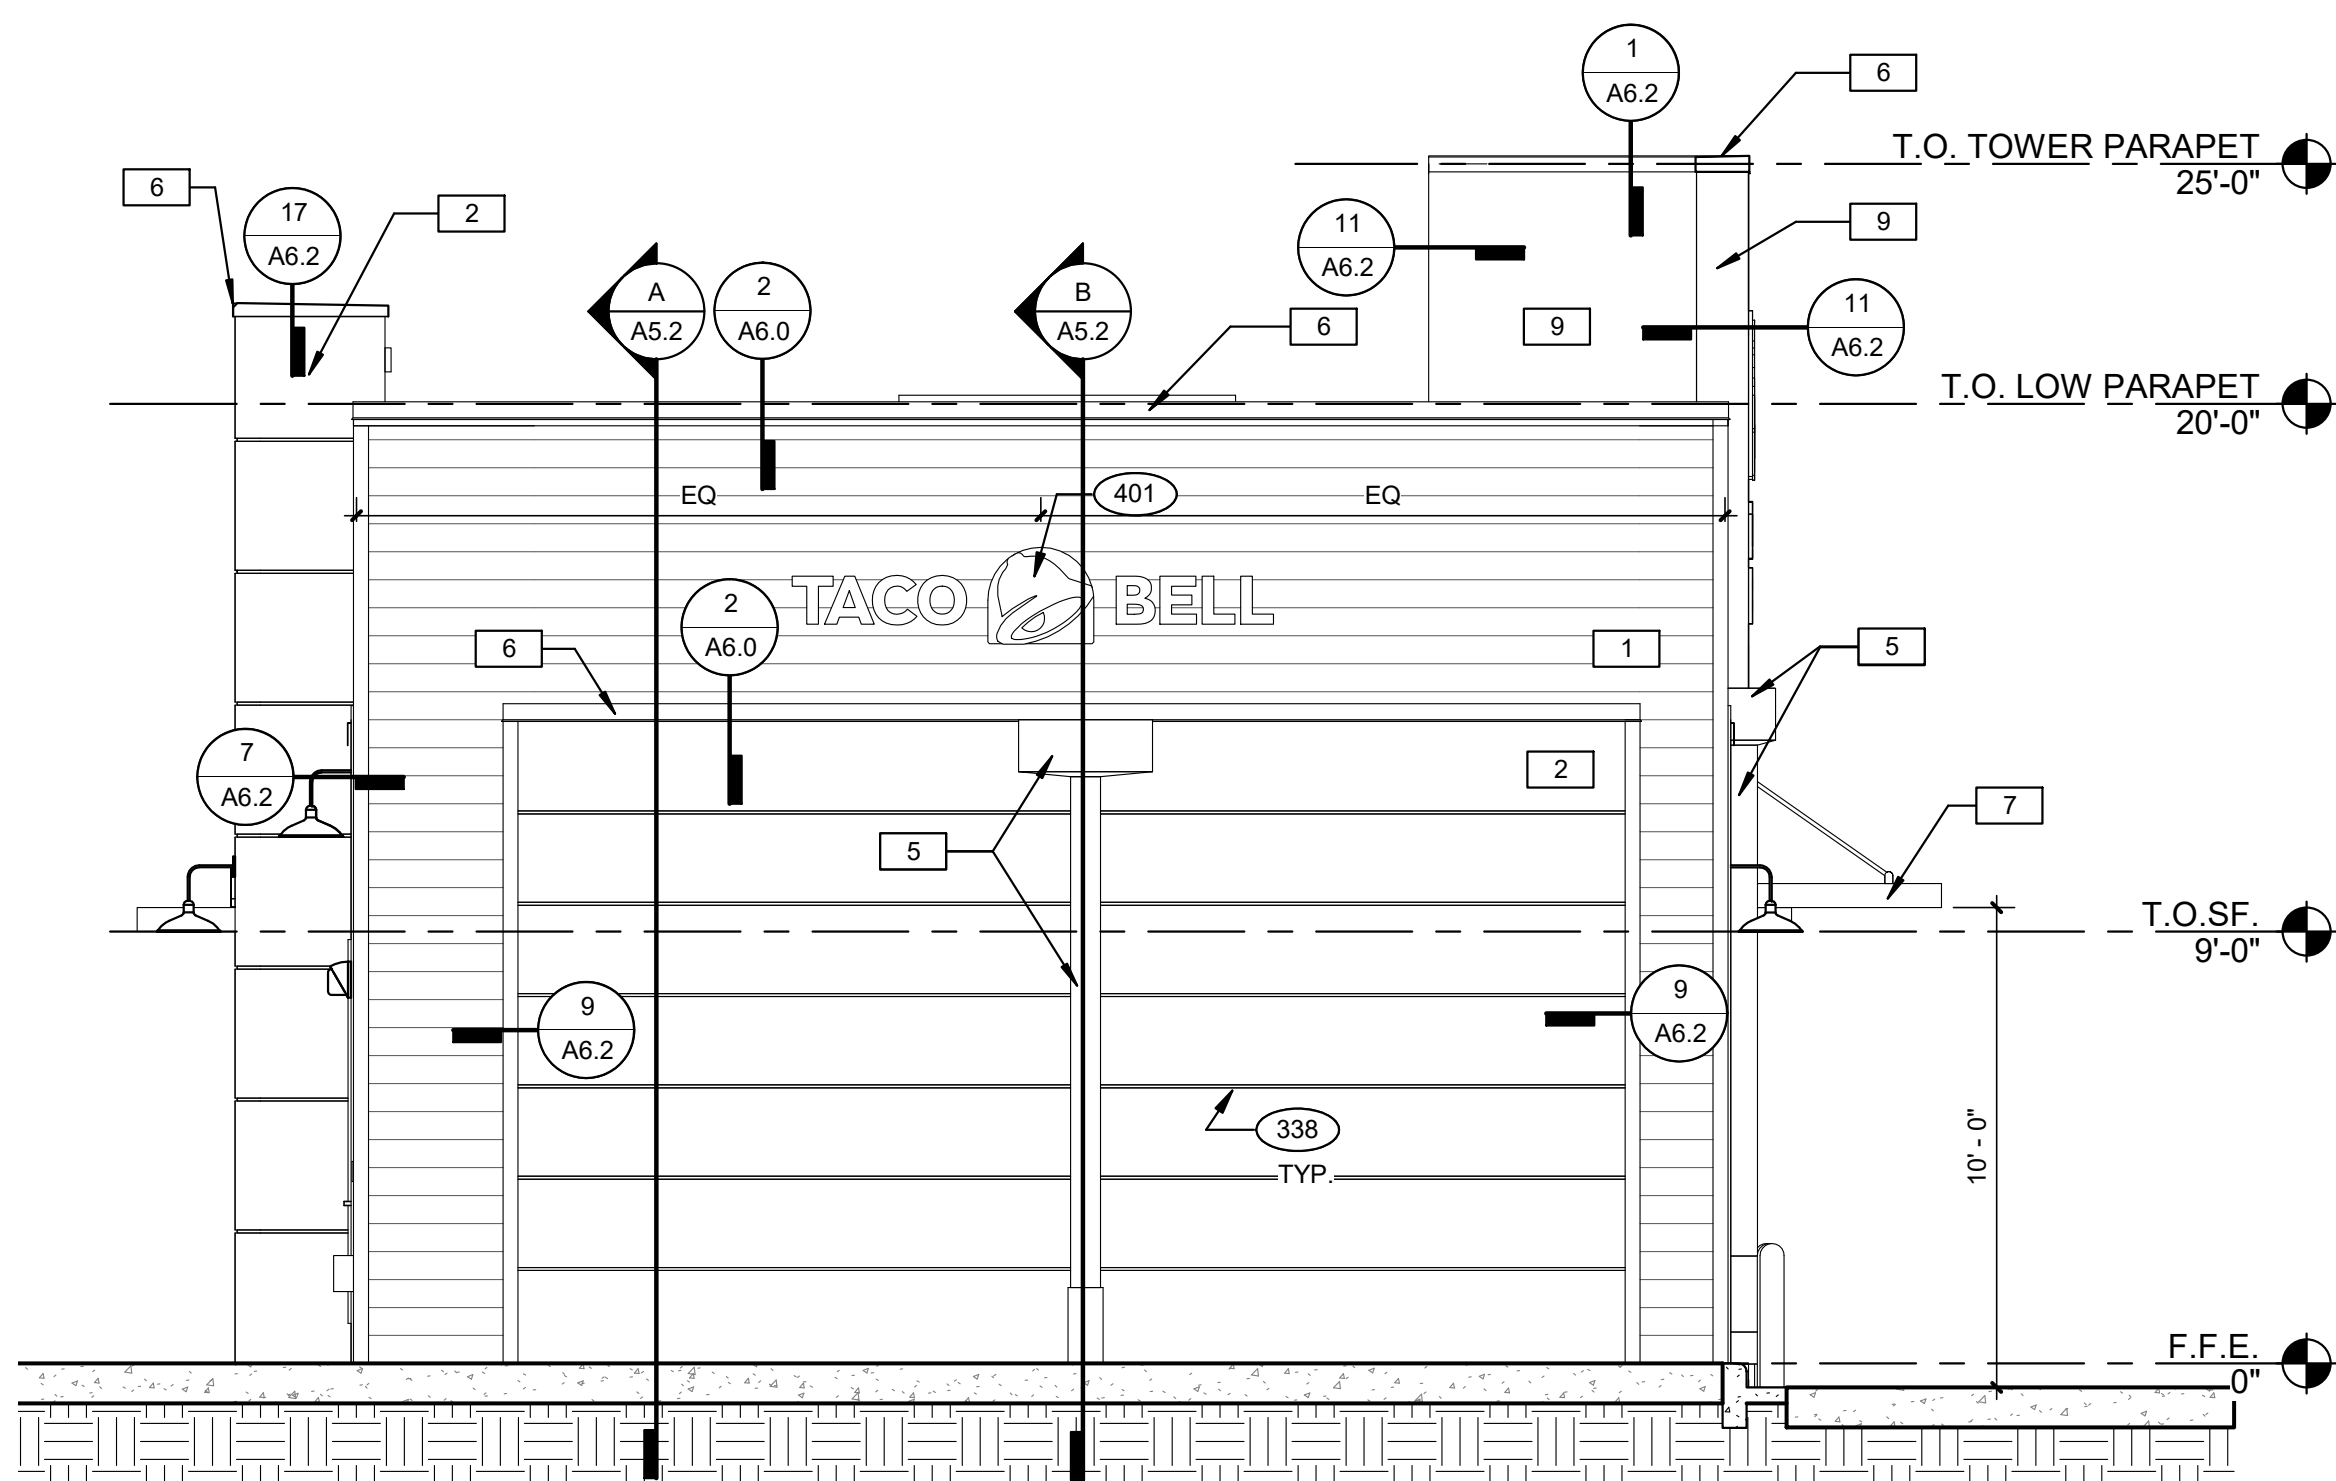

ELEVATION - REAR $1/4" = 1'-0"$ **C**

327 PATIO COLUMNS. SEE STRUCTURAL DRAWINGS
329 PREFINISHED GUTTER AND DOWNSPOUTS
330 PATIO RAILING & POSTS, BY GC, SUPPLIED
THROUGH VENDOR. VENDOR TO PROVIDE SHOP
DRAWINGS
332 PATIO ROOF BEAM - REFER TO STRUCTURAL
DRAWINGS
333 PATIO ROOF - REFER TO EXTERIOR ELEVATIONS
FOR FINISHES
337 VENT/LOUVER WITH INSECT SCREEN
338 REVEAL, PROVIDE COMPONENTS BY PANEL MFR.
401 BUILDING SIGN BY VENDOR, REQUIRES
ELECTRICAL, SEE ELECTRICAL PLANS.
402 METAL CANOPIES BY VENDOR, REQUIRES
ELECTRICAL, SEE ELECTRICAL PLANS.
405 EXTERIOR LIGHT FIXTURE, SEE ELECTRICAL
DRAWINGS
407 DRIVE THRU WINDOW. SEE SHEET A1.0 AND A1.1
408 ASSUME D/T LANE SURFACE IS 6" BELOW THE
FINISH FLOOR. REFER TO GRADING & SITE PLAN.
409 CONCRETE CURB.
410 OVERFLOW SCUPPER.

KEY NOTES

CAUTION: IF THIS SHEET IS NOT 22"x34" IT IS A REDUCED PRINT