

DECLARATION OF DEDICATION

The undersigned owner hereby dedicates the Garden of Tranquility as shown on this map exclusively for cemetery purposes.

VALLEY MEMORIAL PARK, INC.

By Lauren Elkin III President
By James W. Earhart Secretary

A notary public or other officer completing this certificate verifies only the identity of the individual who signed the document to which it is attached, and not the truthfulness, accuracy, or validity of that document.

OWNER'S ACKNOWLEDGMENT

State of California
County of Marin

On September 24, 2020, before me, Selina Ann Jackson, a Notary Public in and for said County and State, personally appeared Lauren Elkin III and James W. Earhart, who proved to me on the basis of satisfactory evidence to be the persons whose names are subscribed to the within instrument and acknowledged to me that they executed the same in their authorized capacities and that by their signatures on the instrument the persons, or the entity on behalf of which the persons acted, executed the instrument.

I certify under PENALTY OF PERJURY under the laws of the State of California that the foregoing paragraph is true and correct.

WITNESS my hand and official seal.


Signature: [Signature]
Name: Selina Ann Jackson (Seal)
(Typed or Printed)



SURVEYOR'S CERTIFICATE

This map was prepared by me or under my direction in August, 2020 at the request of Valley Memorial Park and is based on record data and a field survey. All monuments shown on this map will be set within one year of the filing date of this map.

Dale White
Dale White L.S. 4397
License Expires September 30, 2021

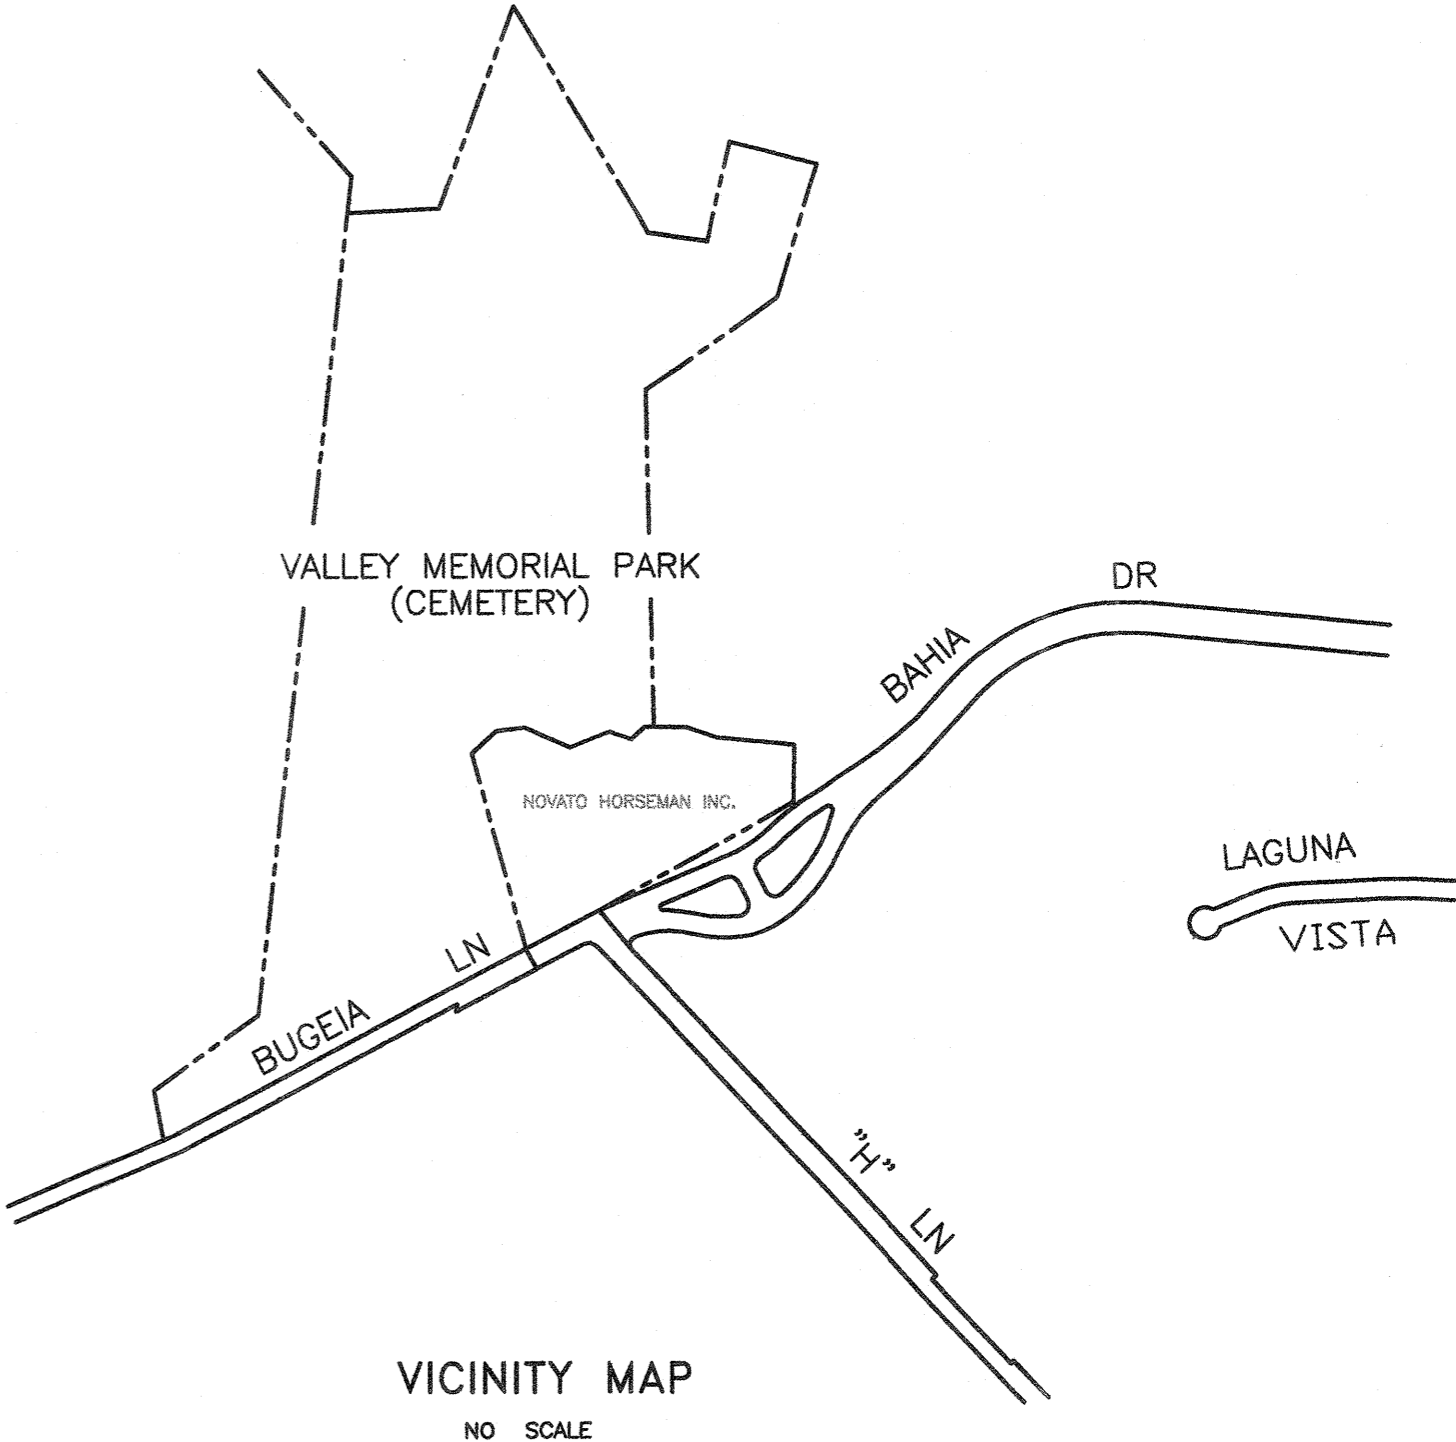

INDEX

- SHEET 1 Title, Dedication, Recording Data and Vicinity Map.
- SHEET 2 Property Boundary, Cemetery Location Map, and Surveyed Ties from Found Monuments to the Garden of Tranquility.
- SHEET 3 Garden of Tranquility Map and Details.

RECORDER'S CERTIFICATE

Filed this 9TH day of OCTOBER, 2020, at 8:02A in
Book 5020 of Maps at Page 250, Marin County Records.
Serial No. 2020-0048651 Fee \$ 88 -
Shelly Scott
County Recorder Deputy

Map of the
Garden of Tranquility

Valley Memorial Park



A SURVEY AND DEDICATION OF A PORTION OF THAT
CERTAIN PARCEL OF LAND CONVEYED BY DEED,
RECORDER'S DOCUMENT NO. 2013-54623,
MARIN COUNTY RECORDS

NOVATO MARIN COUNTY CALIFORNIA

White & Prescott
Civil Engineers and Land Surveyors
1400 Grant Avenue
Novato, CA 94945

APN 143-151-15

Sheet 1 of 3

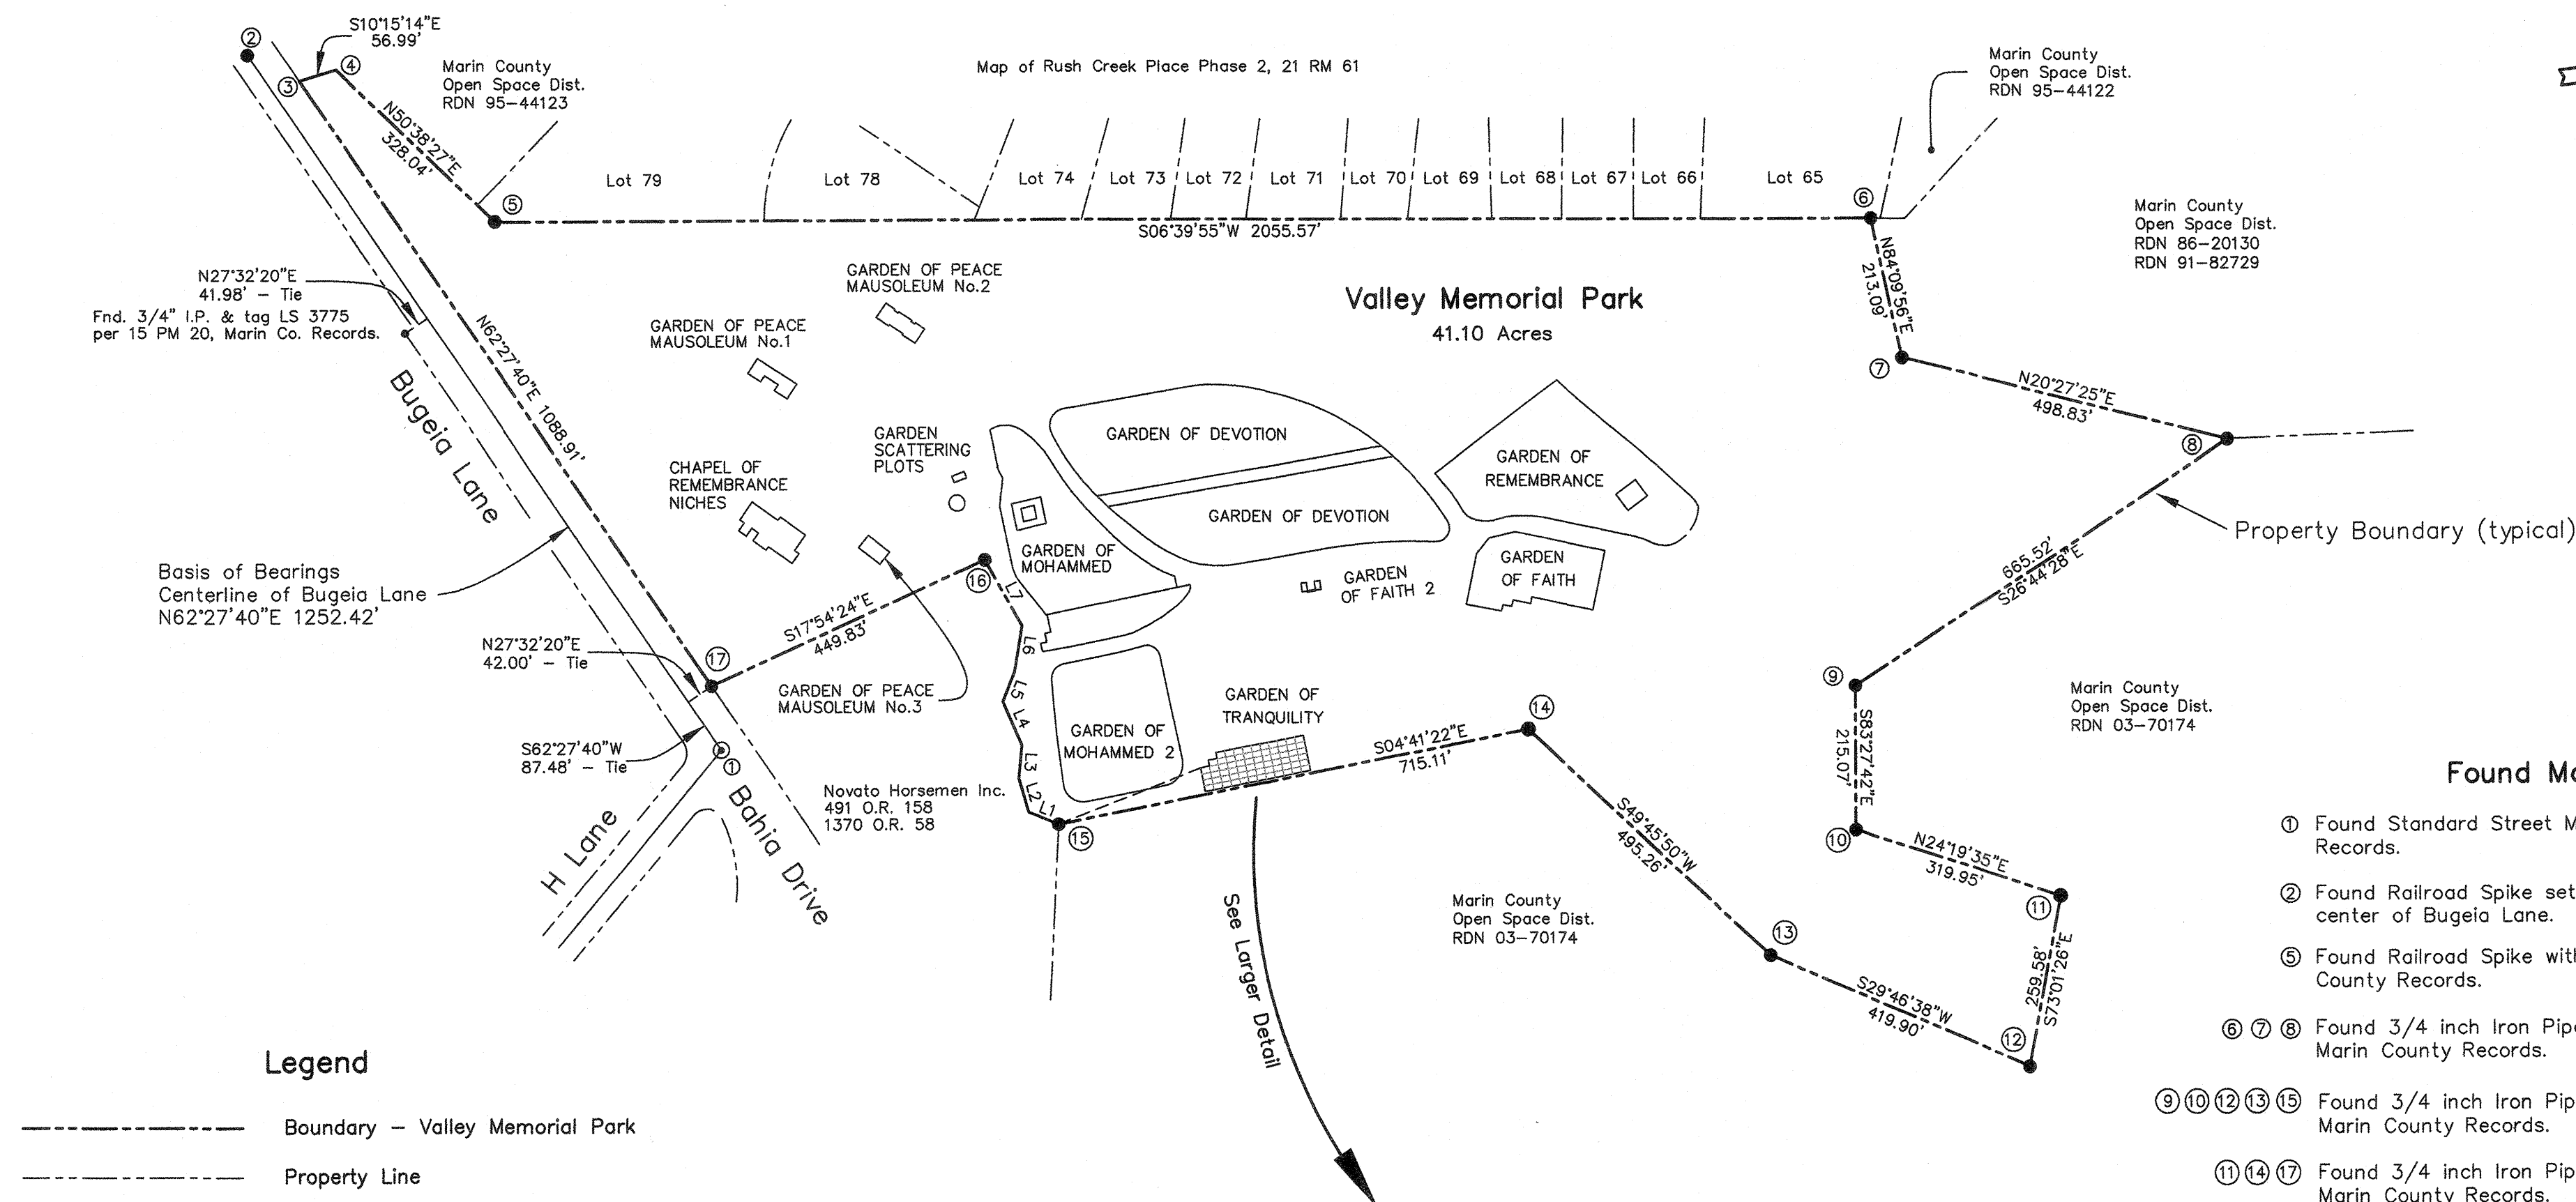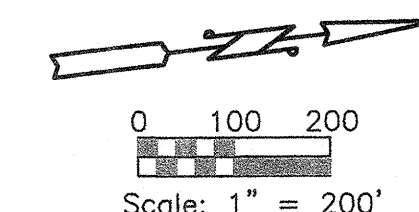

Legend

- Boundary - Valley Memorial Park
- Property Line
- Property Corner Monument
- ⊙ Found Street Monument
- ④ Found Monument Note

LINE TABLE

LINE	LENGTH	BEARING
L1	48.35	N28°45'11"E
L2	53.14	N80°10'50"E
L3	49.69	S77°56'50"E
L4	71.13	N73°19'40"E
L5	48.49	S62°16'50"E
L6	69.09	S73°54'50"E
L7	113.22	N67°27'52"E

Found Monument Notes

- ① Found Standard Street Monument per 14 RM 03, Marin County Records.
- ② Found Railroad Spike set by the Novato City Engineer at the center of Bugeia Lane.
- ⑤ Found Railroad Spike with cut cross per 19 ROS 80, Marin County Records.
- ⑥ ⑦ ⑧ Found 3/4 inch Iron Pipe and tag LS 3936 per 19 ROS 80, Marin County Records.
- ⑨ ⑩ ⑫ ⑬ ⑮ Found 3/4 inch Iron Pipe and tag LS 3049 per 9 ROS 28, Marin County Records.
- ⑪ ⑭ ⑰ Found 3/4 inch Iron Pipe and tag LS 4397 per 21 RM 62, Marin County Records.
- ⑯ Found 6 inch by 6 inch Concrete Monument and tag RCE 9626 per 2 ROS 213, Marin County Records.

Map of the Garden of Tranquility

Valley Memorial Park


A SURVEY AND DEDICATION OF A PORTION OF THAT CERTAIN PARCEL OF LAND CONVEYED BY DEED, RECORDER'S DOCUMENT NO. 2013-54623, MARIN COUNTY RECORDS

NOVATO MARIN COUNTY CALIFORNIA


White & Prescott
Civil Engineers and Land Surveyors
1400 Grant Avenue
Novato, CA 94945

APN 143-151-15

Sheet 2 of 3

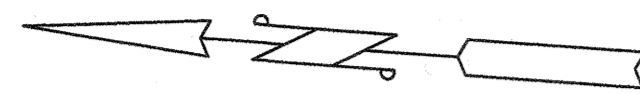

Scale: 1" = 10'

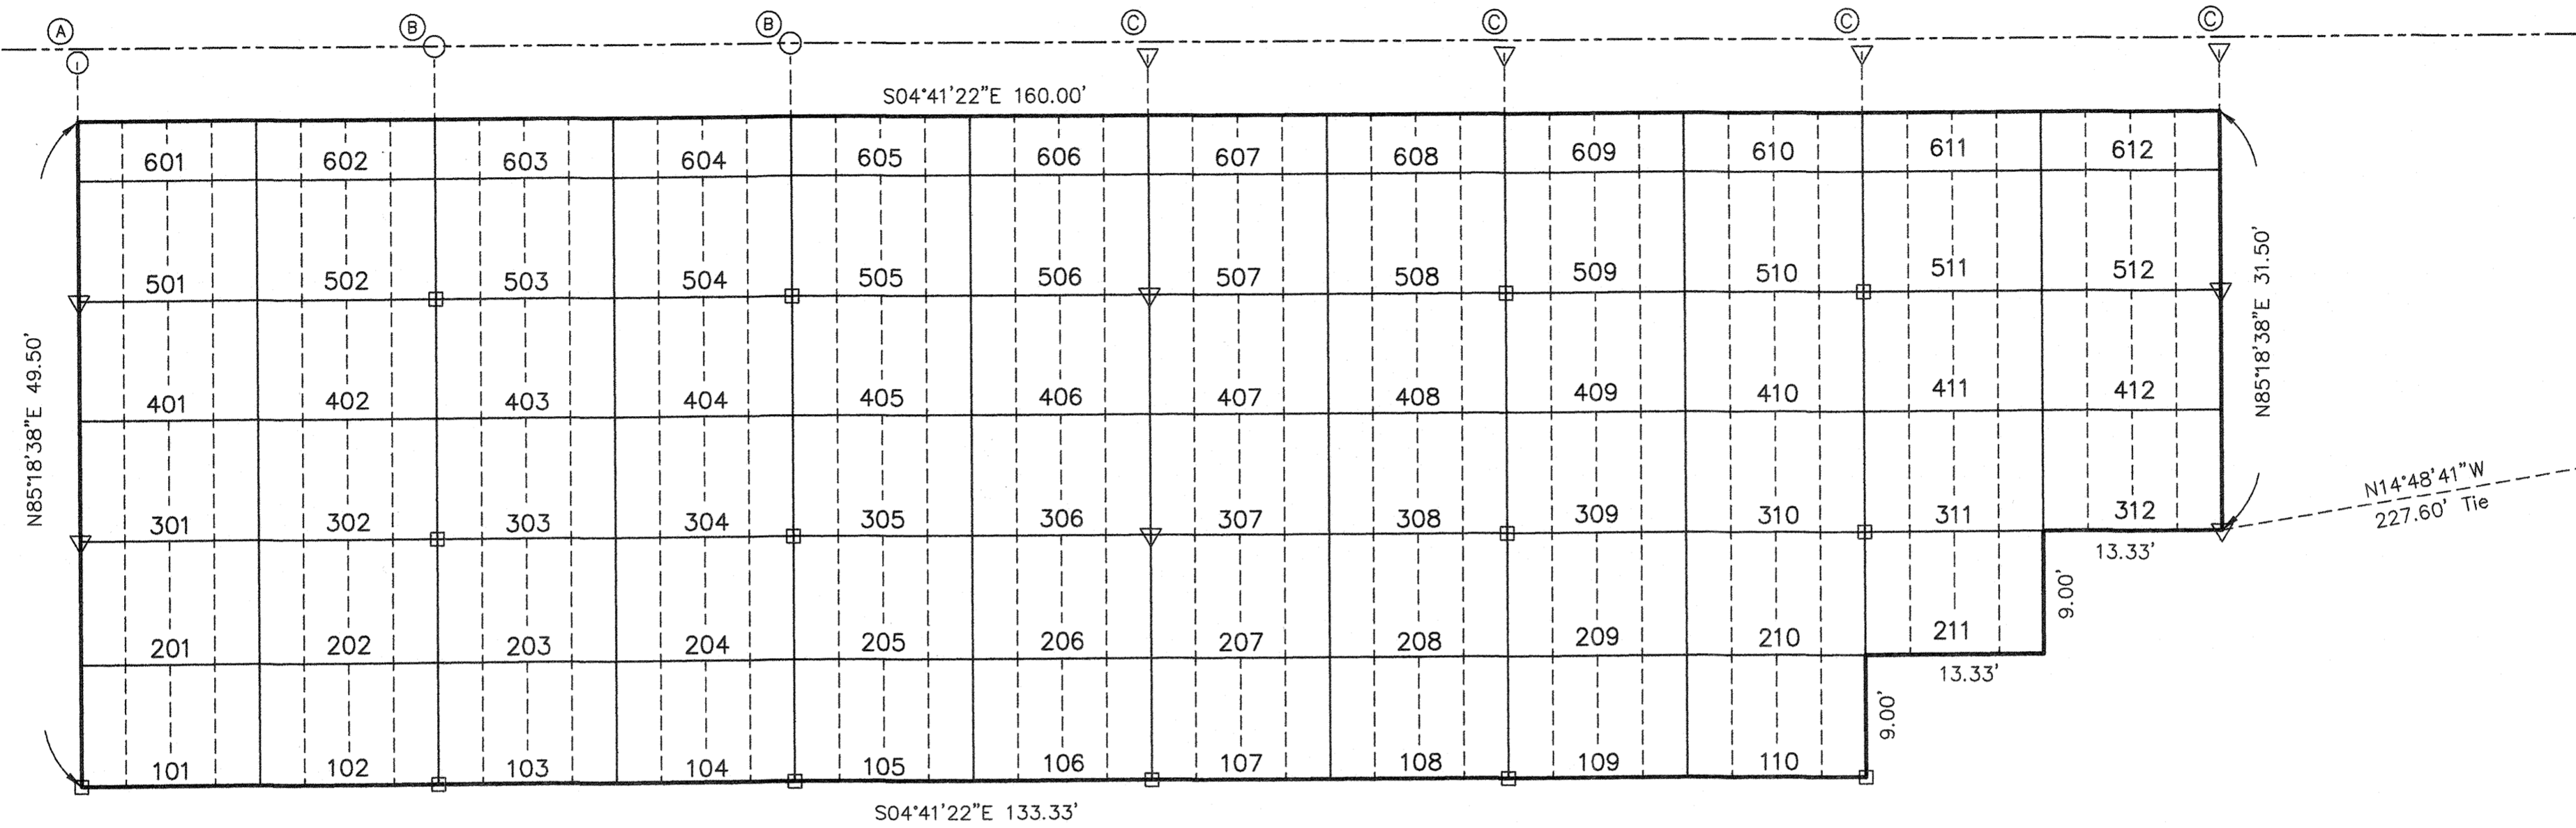


Monument Notes

- (A) Set nail and tag LS 4397 in concrete N 85° 18' 38" E 4.50' from lot corner.
- (B) Set 5/8 inch steel rod N 85° 18' 38" E 5.50' from lot corner.
- (C) Set 5/8 inch steel rod N 85° 18' 38" E 4.50' from lot corner.


Legend

- Property Boundary
- Cemetery Boundary
- ⊕ Set 4" Diameter Aluminum Disk Lot Marker
- ⚓ Set 5/8" Steel Rod
- ⊙ Set Monument per Monument Notes

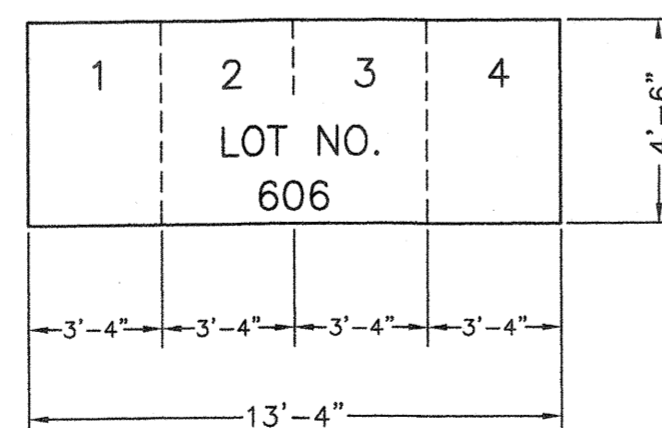

Typical Division - Lots 601-612

4 Graves per Lot - Numbered as Shown
No Scale

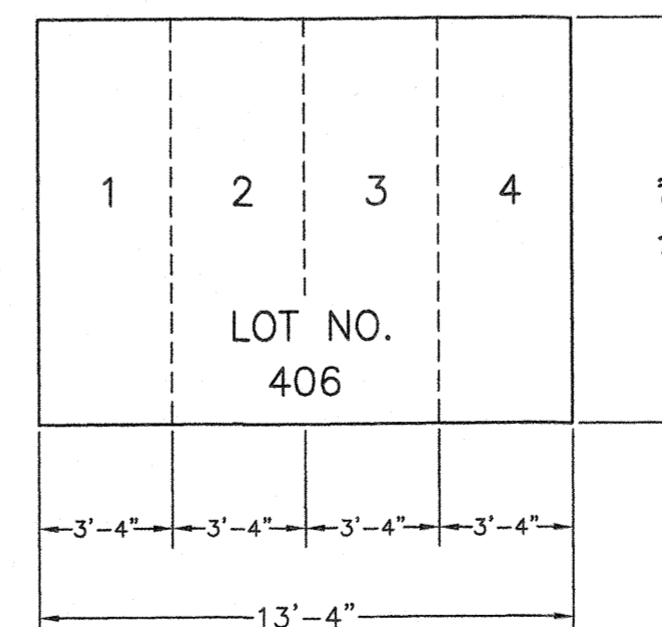

Typical Division - Lots 101-512

4 Graves per Lot - Numbered as Shown
No Scale

Map of the Garden of Tranquility

Valley Memorial Park

A SURVEY AND DEDICATION OF A PORTION OF THAT CERTAIN PARCEL OF LAND CONVEYED BY DEED, RECORDER'S DOCUMENT NO. 2013-54623, MARIN COUNTY RECORDS

NOVATO MARIN COUNTY CALIFORNIA

White & Prescott
Civil Engineers and Land Surveyors
1400 Grant Avenue
Novato, CA 94945

APN 143-151-15

Sheet 3 of 3