


RECORD OF SURVEY BOUNDARY LINE ADJUSTMENT FOR UNAUK CORP.

BEING A PORTION OF THE NE 1/4 OF THE SE 1/4
OF SECTION 28, T.6 N., R.11 E., M.D.M.
CITY OF JACKSON, AMADOR COUNTY, CALIF.

SCALE: 1"= 50'

MARCH, 1999

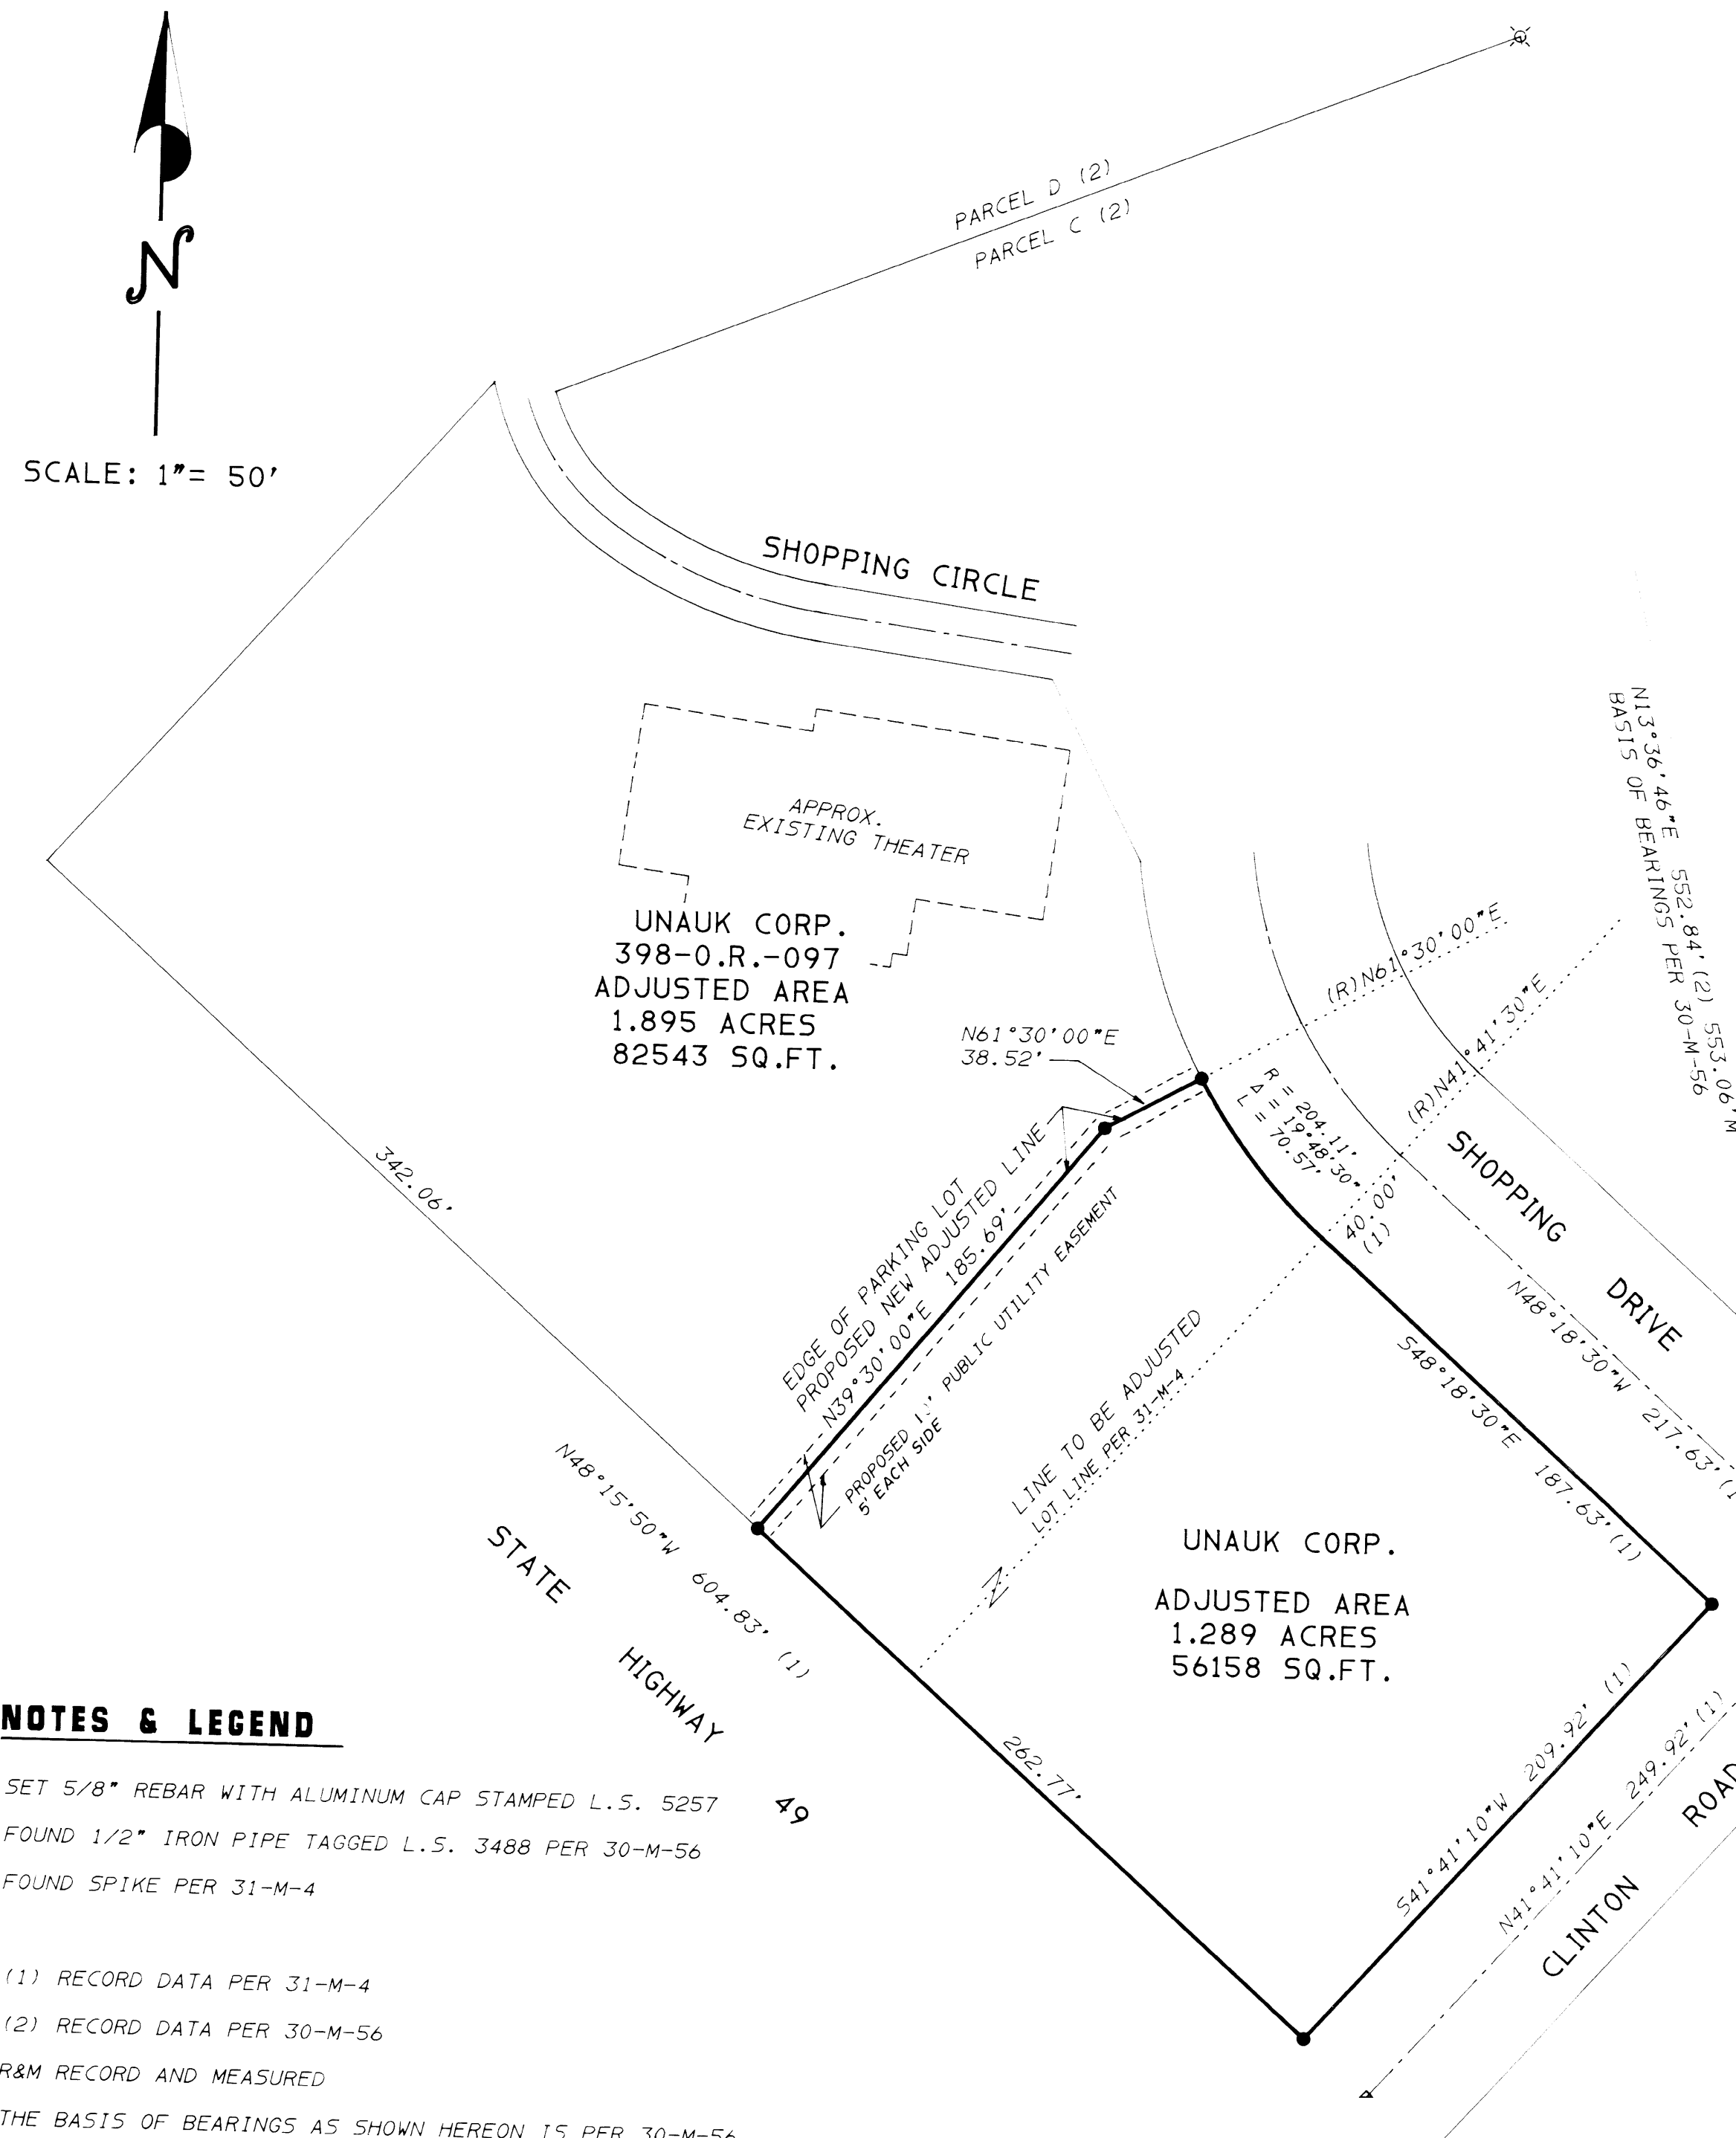

NOTES & LEGEND

- SET 5/8" REBAR WITH ALUMINUM CAP STAMPED L.S. 5257
- ✕ FOUND 1/2" IRON PIPE TAGGED L.S. 3488 PER 30-M-56
- △ FOUND SPIKE PER 31-M-4
- (1) RECORD DATA PER 31-M-4
- (2) RECORD DATA PER 30-M-56
- R&M RECORD AND MEASURED
- THE BASIS OF BEARINGS AS SHOWN HEREON IS PER 30-M-56

SURVEYOR'S STATEMENT

THIS MAP CORRECTLY REPRESENTS A SURVEY MADE BY ME OR UNDER MY DIRECTION IN CONFORMANCE WITH THE REQUIREMENTS OF THE LAND SURVEYORS ACT AT THE REQUEST OF NED VUKOVICH IN MARCH, 1999.

Steven W. Brown
STEVEN W. BROWN L.S. 5257
LIC. EXP. 12-31-99

COUNTY SURVEYOR'S STATEMENT

THIS MAP HAS BEEN EXAMINED IN ACCORDANCE WITH SECTION 8766 OF THE LAND SURVEYORS ACT THIS 23 DAY OF July 1999.

C. Lee Delange
C. LEE DELANGE L.S. 4066
LIC. EXP. 6-30-2000

RECORDER'S STATEMENT

FILED THIS 28th DAY OF July 1999 AT 8:00 A.M. IN BOOK 52 OF MAPS AND PLATS AT PAGE 67 AT THE REQUEST OF THE AMADOR COUNTY SURVEYOR. 1999-007519

Sheldon D. Johnson *Marlana Arnesen*
SHELDON D. JOHNSON *fld* MARLANA ARNESEN
AMADOR COUNTY RECORDER DEPUTY

CITY CLERK'S STATEMENT

THIS BOUNDARY LINE ADJUSTMENT WAS APPROVED BY RESOLUTION

No. 99-41 DATED July 14, 1999 OF THE CITY COUNCIL OF JACKSON.

Carla D. Soracco
CARLA D. SORACCO, DEPUTY CITY CLERK OF THE CITY OF JACKSON, CALIFORNIA

OWNER'S STATEMENT

THE UNDERSIGNED BEING THE OWNERS OF THE PROPERTY DELINEATED HEREON DO HEREBY CONSENT TO THE PREPARATION AND RECORDATION OF THIS MAP.

Maura Gillman
MAURA GILLMAN, PRESIDENT, UNAUK CORPORATION

STEVEN W. BROWN- LAND SURVEYING

27 MAIN ST. JACKSON, CA. 95642 (209)223-1061

W.O. 1444.11

SCALE: 1"= 50'

MARCH, 1999