



3/7/2018 11:29:05 AM


A4 BEAM TO COLUMN  
3/4" = 1'-0"

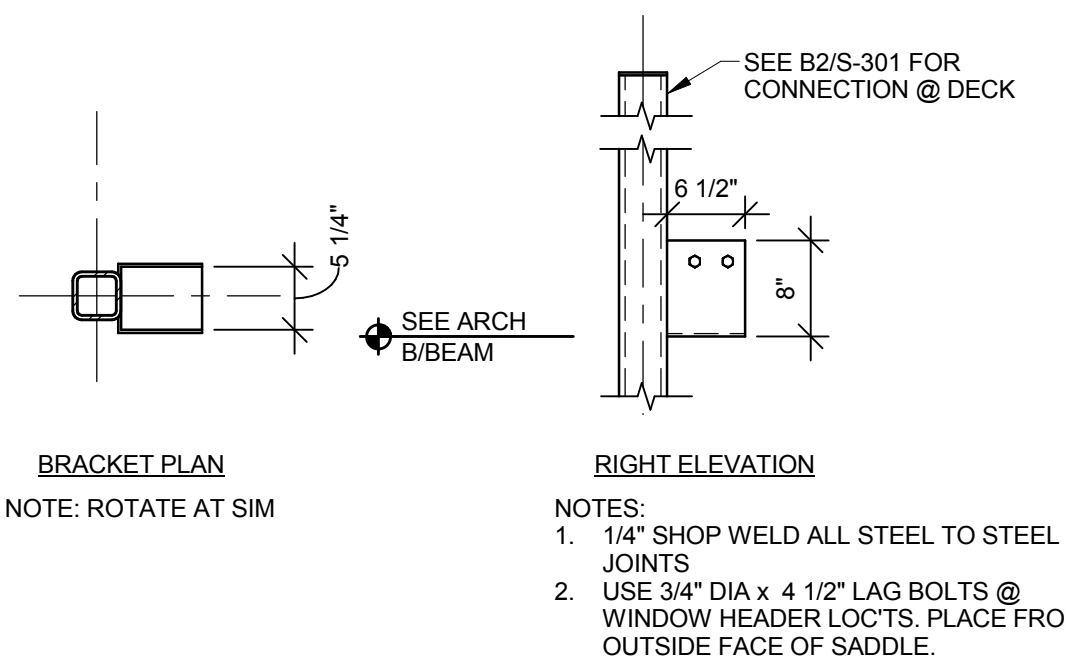


B4 THICKENED SLAB @ TABLE  
3/4" = 1'-0"

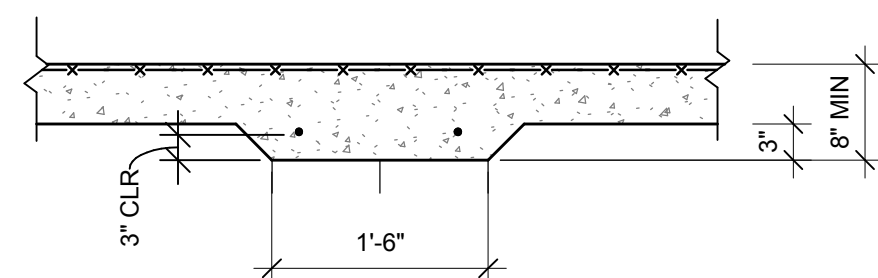


C4 LIGHT POLE BASE DETAIL  
3/4" = 1'-0"

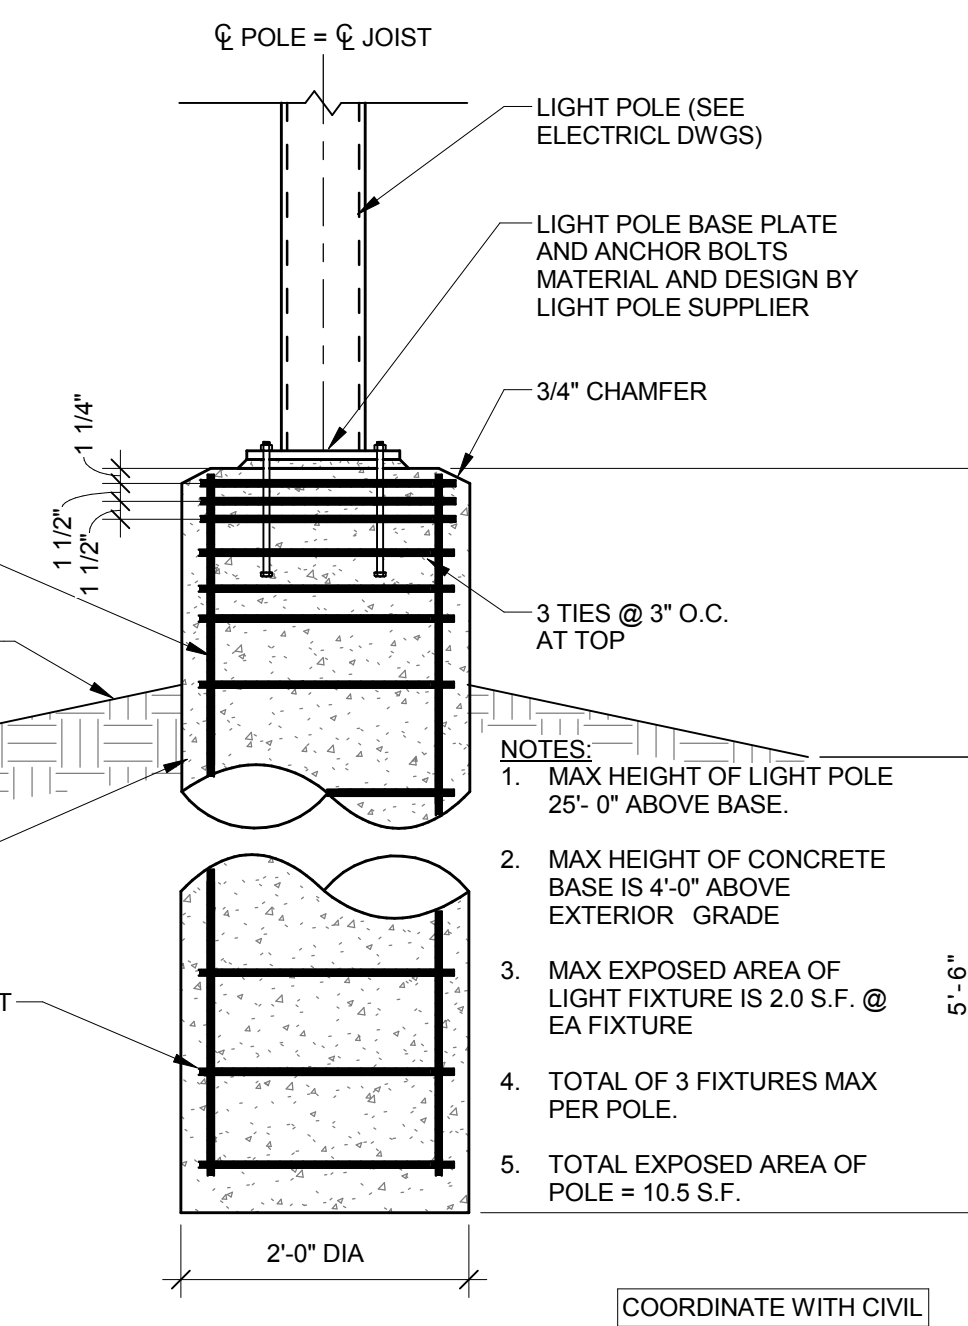


D4 HD DETAIL @ SHEAR WALL & POSTS  
3/4" = 1'-0"

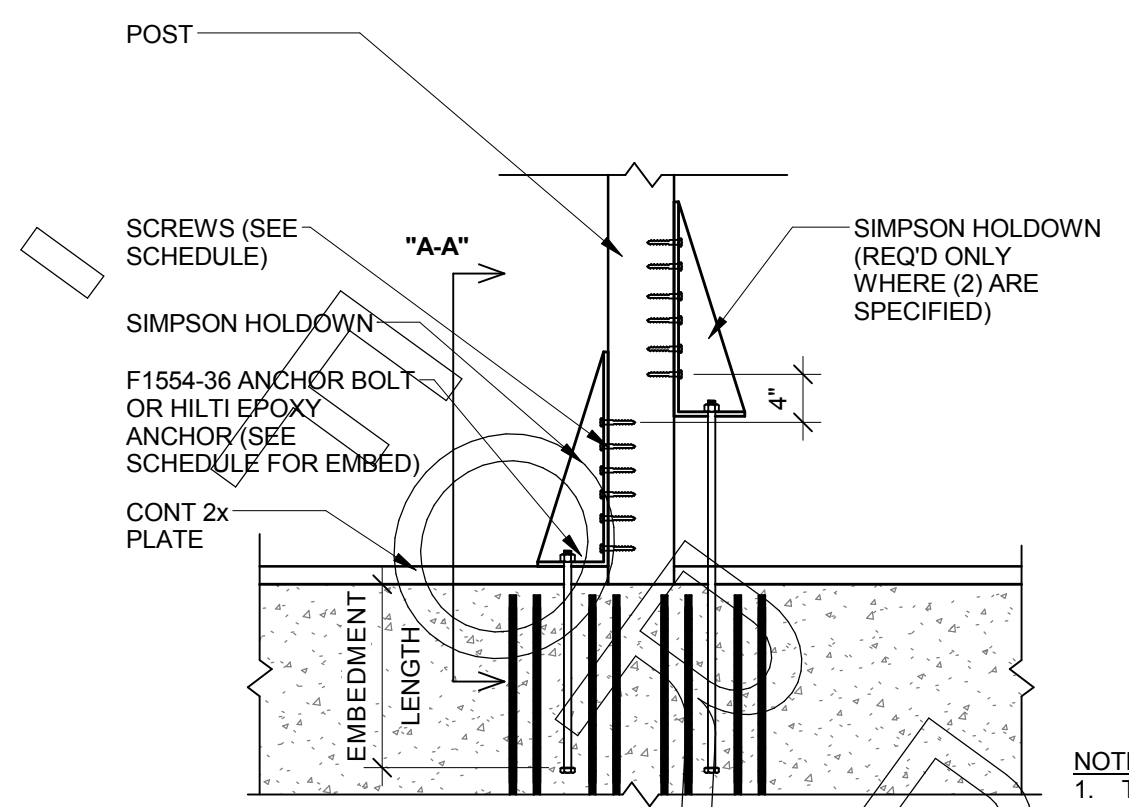


A3 SPLICE DETAIL  
3/4" = 1'-0"

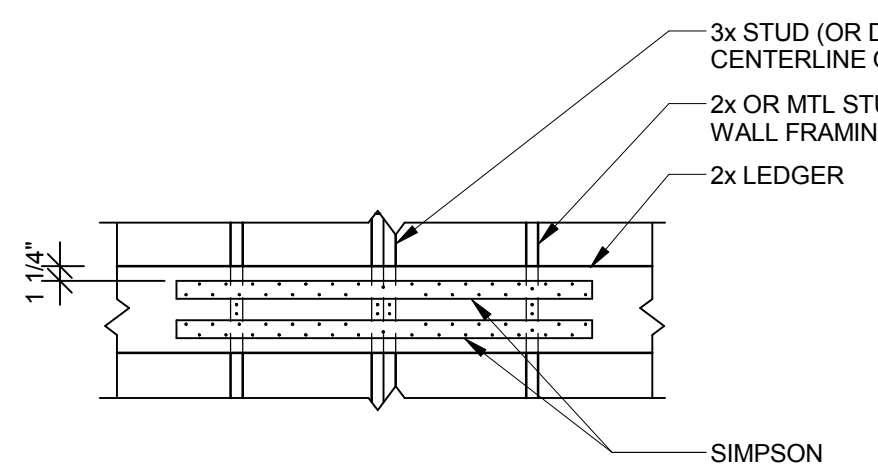

B3 DRIVE THRU COLUMN  
1 1/2" = 1'-0"

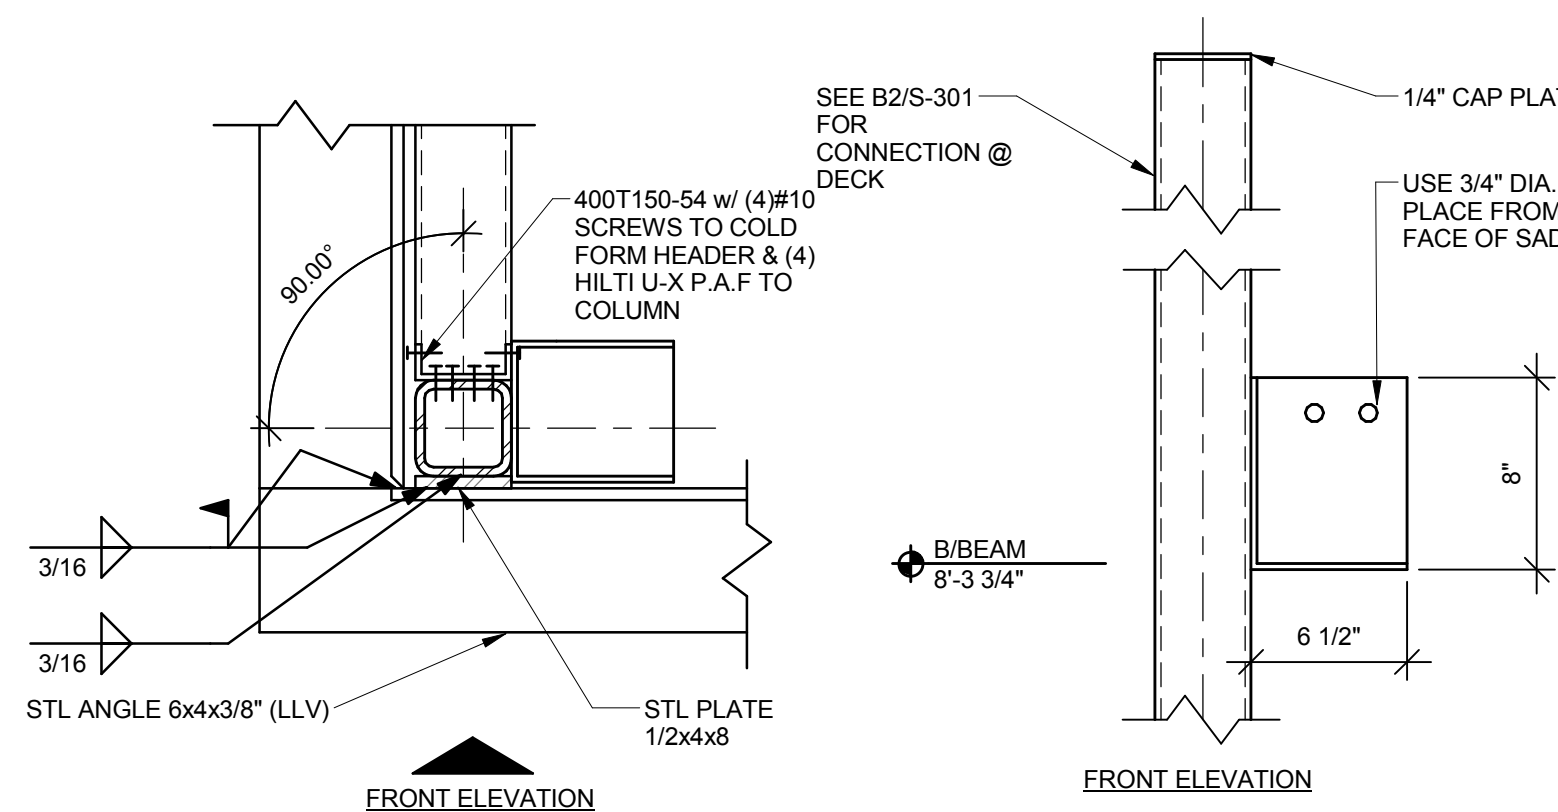

C3 TYP HANGER DETAIL  
3/4" = 1'-0"

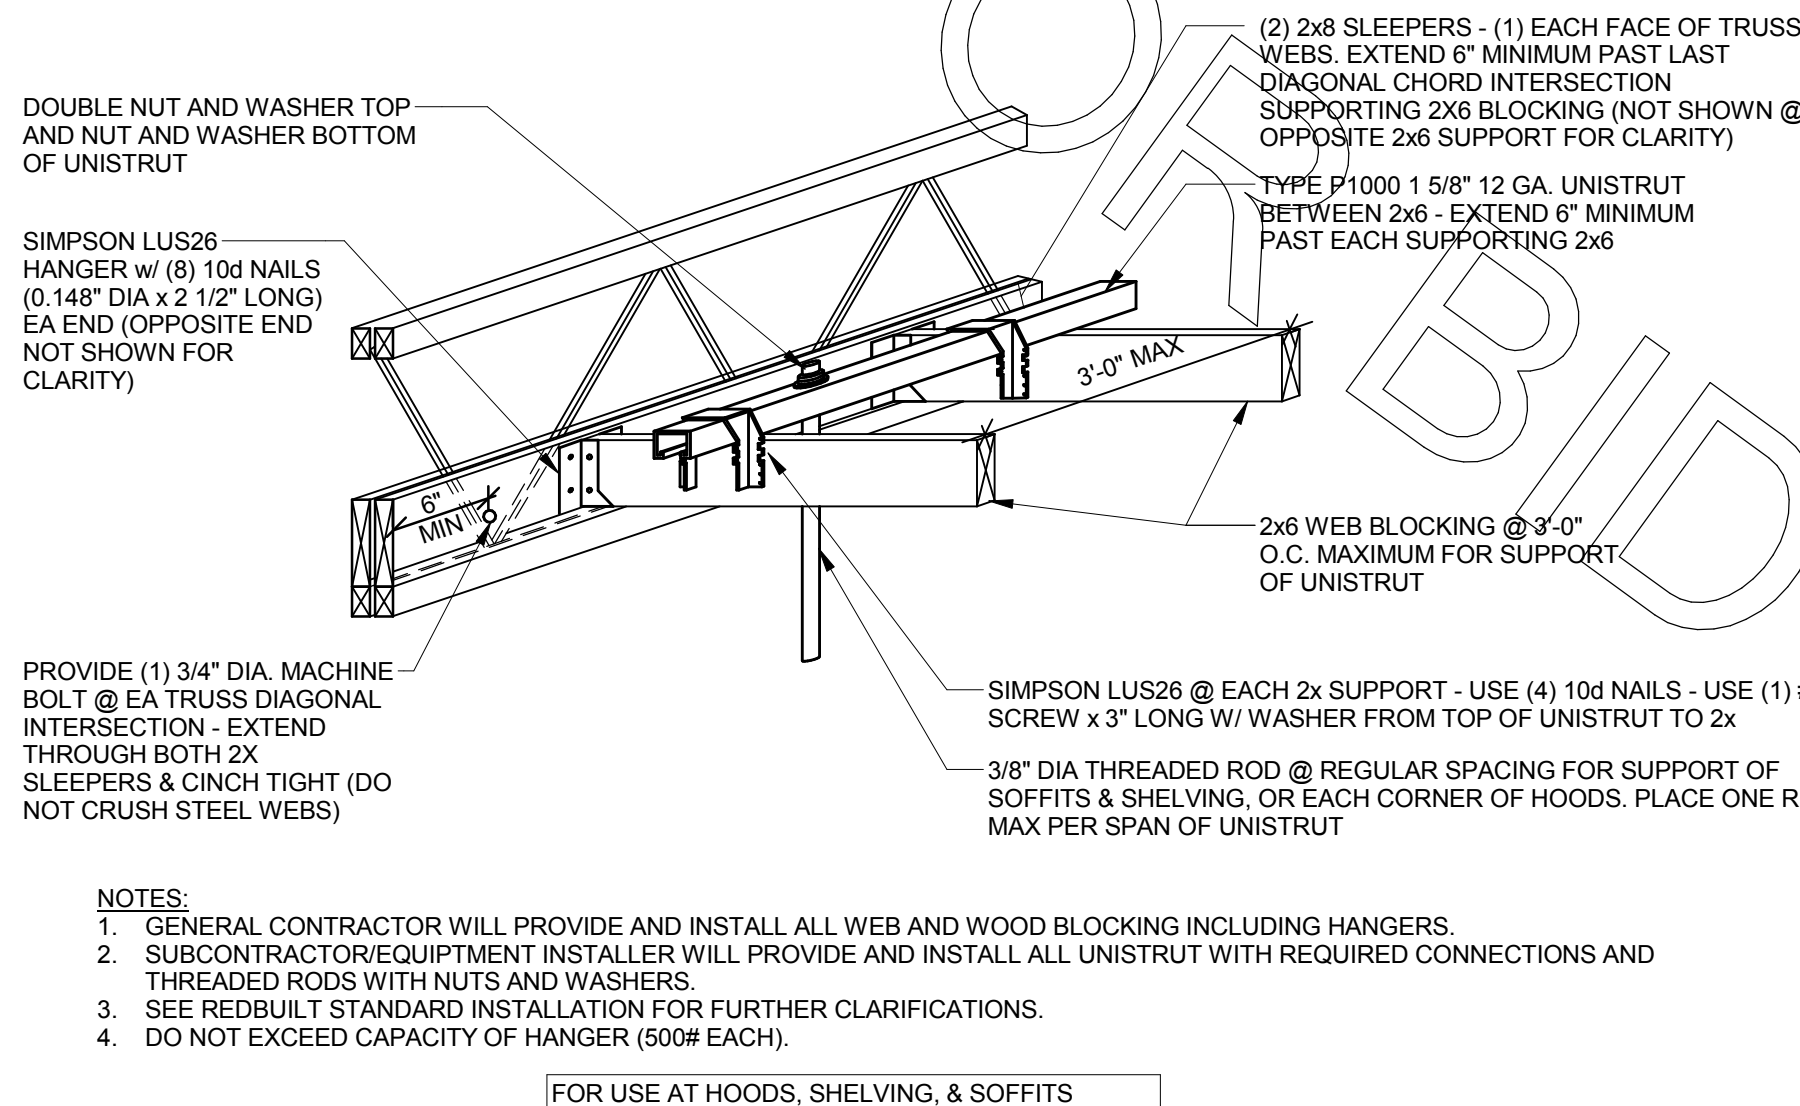


SIMPSON HOLD-DOWN	STUD SCREWS	MIN POST DEPTH	ANCHOR BOLT (F1554-36)	APPROVED ALTERNATE HILTI HIT-HY 200 ADHESIVE	MIN EDGE DIST FOR ADHESIVE
HDU4-SDS2.5	(10) SDS 1/4" x 2-1/2"	3"	5/8" DIA x 1'-0" EMBED INTO TURN-DOWN	5/8" DIA x 1'-0" EMBED INTO TURN-DOWN	2 3/4" FROM TURN-DOWN EDGE
HDU8-SDS2.5	(20) SDS 1/4" x 2-1/2"	4 1/2"	7/8" DIA x 1'-0" EMBED INTO TURN-DOWN	7/8" DIA x 1'-0" EMBED INTO TURN-DOWN	2 3/4" FROM TURN-DOWN EDGE
HDU11-SDS2.5	(30) SDS 1/4" x 2-1/2"	5 1/2"	1" DIA x 1'-0" EMBED INTO FOOTING	1" DIA x 1'-0" EMBED INTO FOOTING	8 1/4" FROM FOOTING EDGE
HDU14-SDS2.5	(36) SDS 1/4" x 2-1/2"	5 1/2"	1" DIA x 9'-8" EMBED INTO FOOTING	N/A - MUST USE WET-SET	N/A
HTTS	(26) #10	N/A	5/8" DIA x 1'-0" EMBED INTO FOOTING	5/8" DIA x 1'-0" EMBED INTO FOOTING	8 1/4" FROM FOOTING EDGE
SHDU6	(12) #14	N/A	5/8" DIA x 1'-0" EMBED INTO FOOTING	5/8" DIA x 1'-0" EMBED INTO FOOTING	8 1/4" FROM FOOTING EDGE
SHDU8	(18) #14	N/A	7/8" DIA x 1'-0" EMBED INTO FOOTING	7/8" DIA x 1'-0" EMBED INTO FOOTING	8 1/4" FROM FOOTING EDGE
SHDU11	(27) #14	N/A	7/8" DIA x 1'-0" EMBED INTO FOOTING	7/8" DIA x 1'-0" EMBED INTO FOOTING	8 1/4" FROM FOOTING EDGE


WOOD STUD HOLD-DOWN DETAIL

NOTE:  
1. TYP WALL REINF NOT SHOWN FOR CLARITY (SEE D1/S301)

A2 COLUMN ISOLATION  
3/4" = 1'-0"

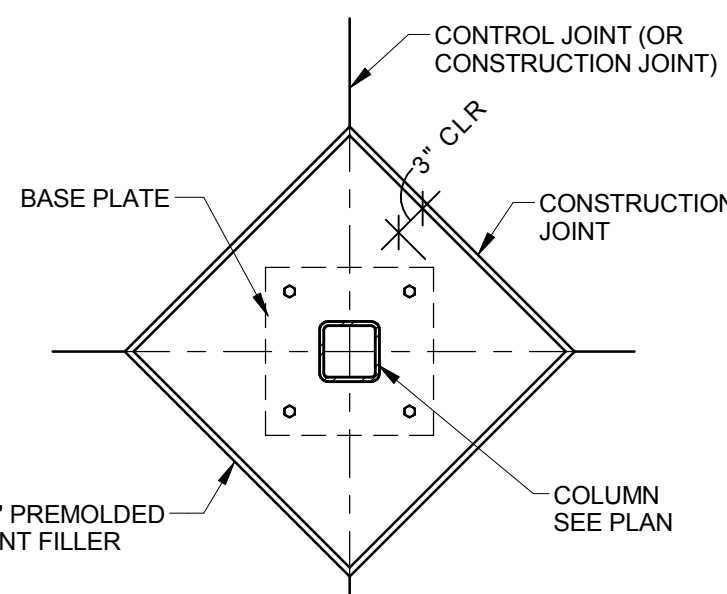


C2 TYP FRAMING ELEVATION  
N.T.S.

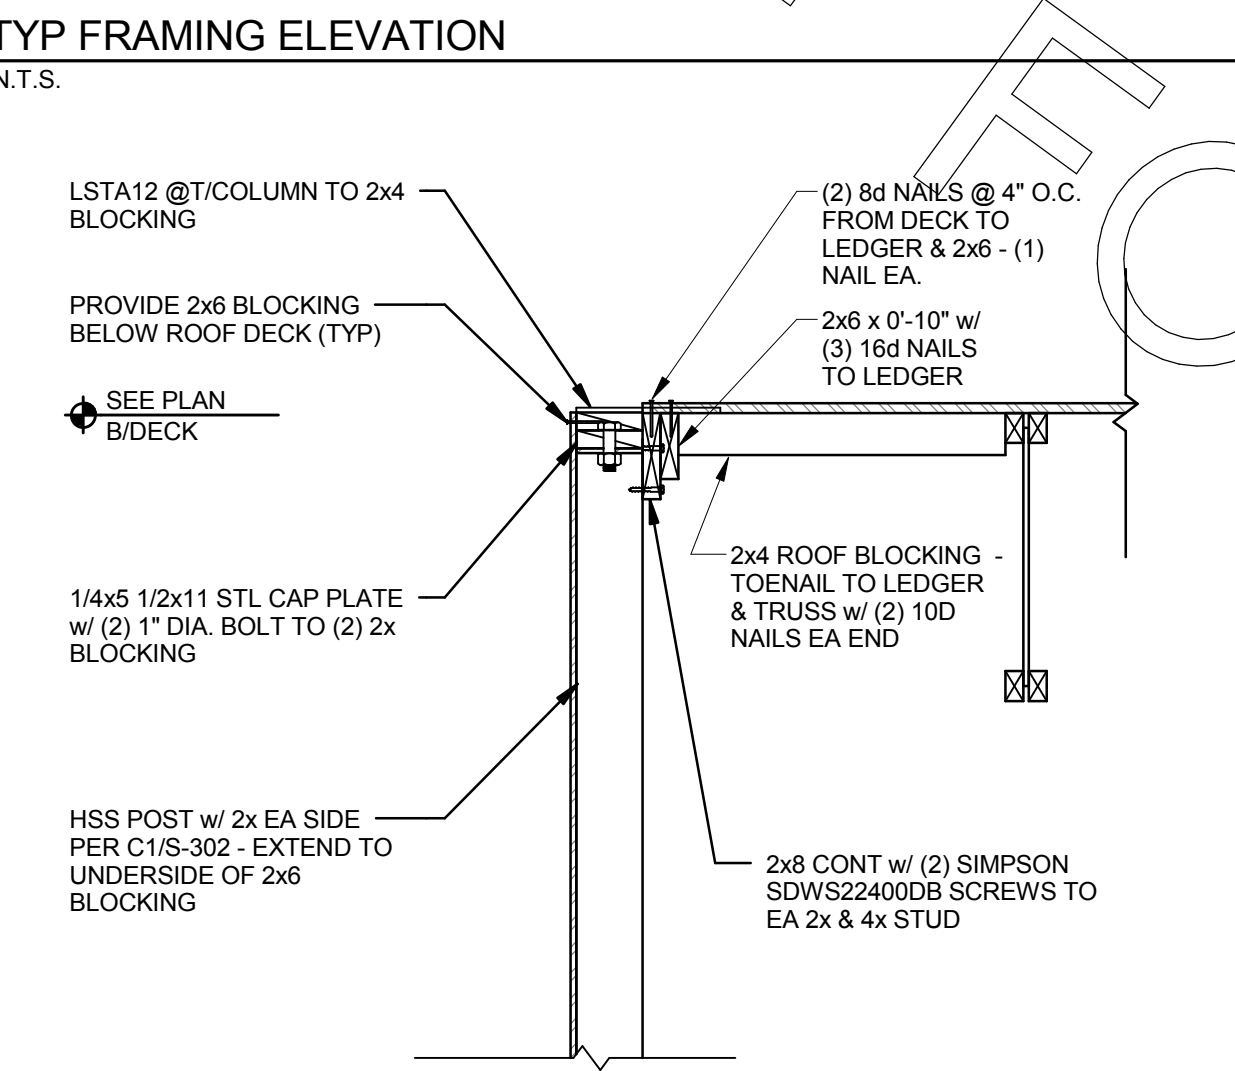


METAL STUD HOLD-DOWN DETAIL


NOTE:  
1. TYP WALL REINF NOT SHOWN FOR CLARITY (SEE D2/S-301)

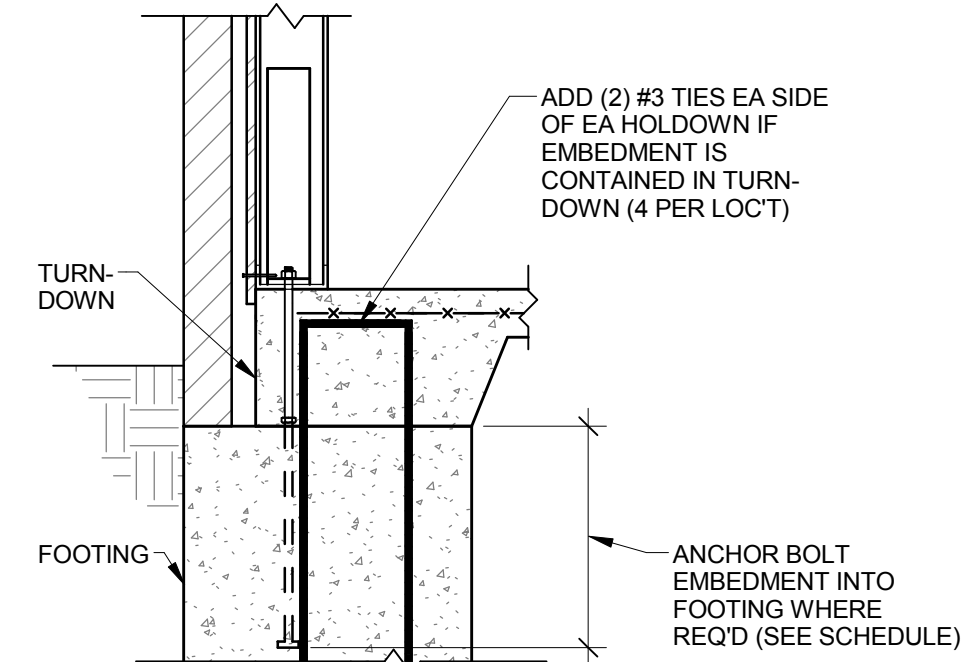


A1 METAL STUD POST CONSTRUCTION  
1" = 1'-0"

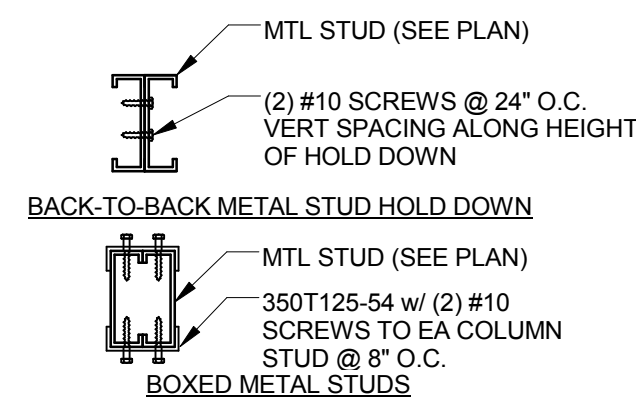

B1 STEEL SHEAR WALL END POST  
1" = 1'-0"

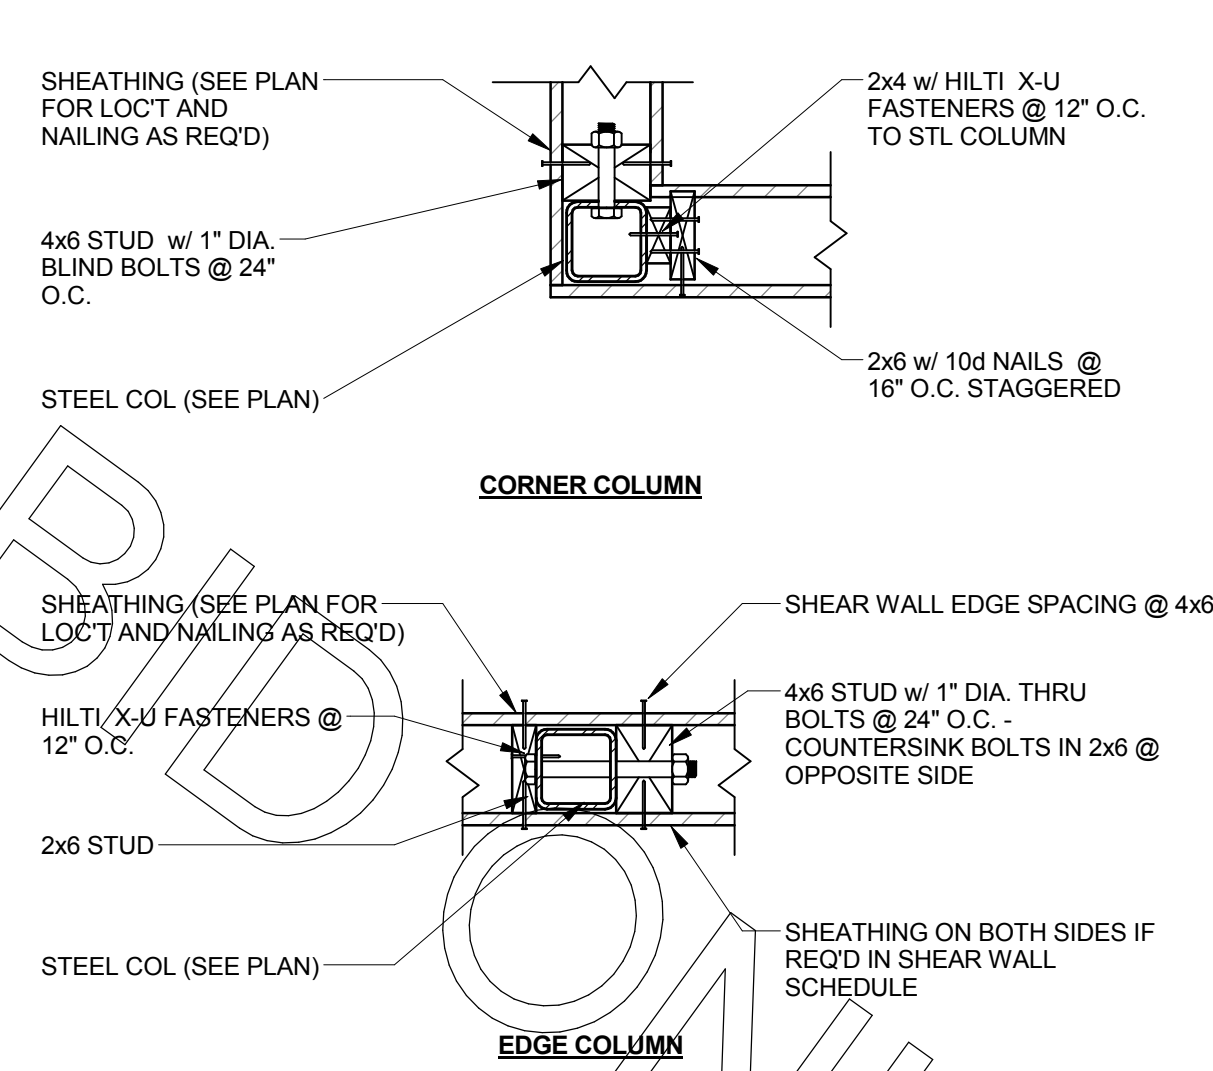

C1 NON-SHEARWALL COLUMN  
1" = 1'-0"

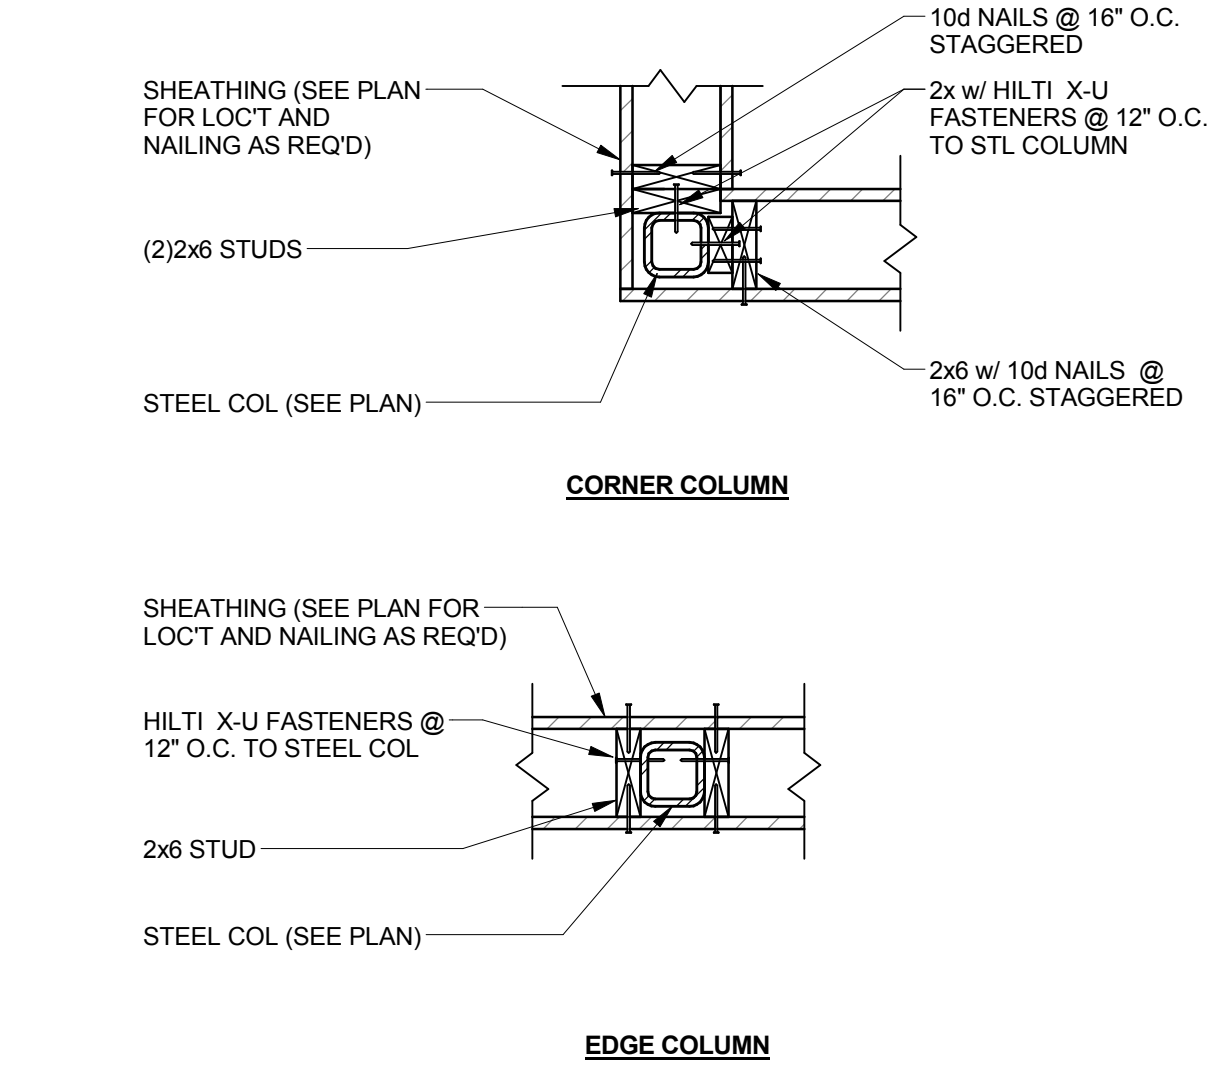

D1 TYP SHEARWALL  
N.T.S.

